


街区番号


87

大網白里町瑞穂土地区画整理事業

画地確定図

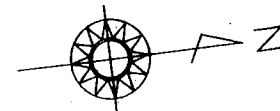

S=1:500

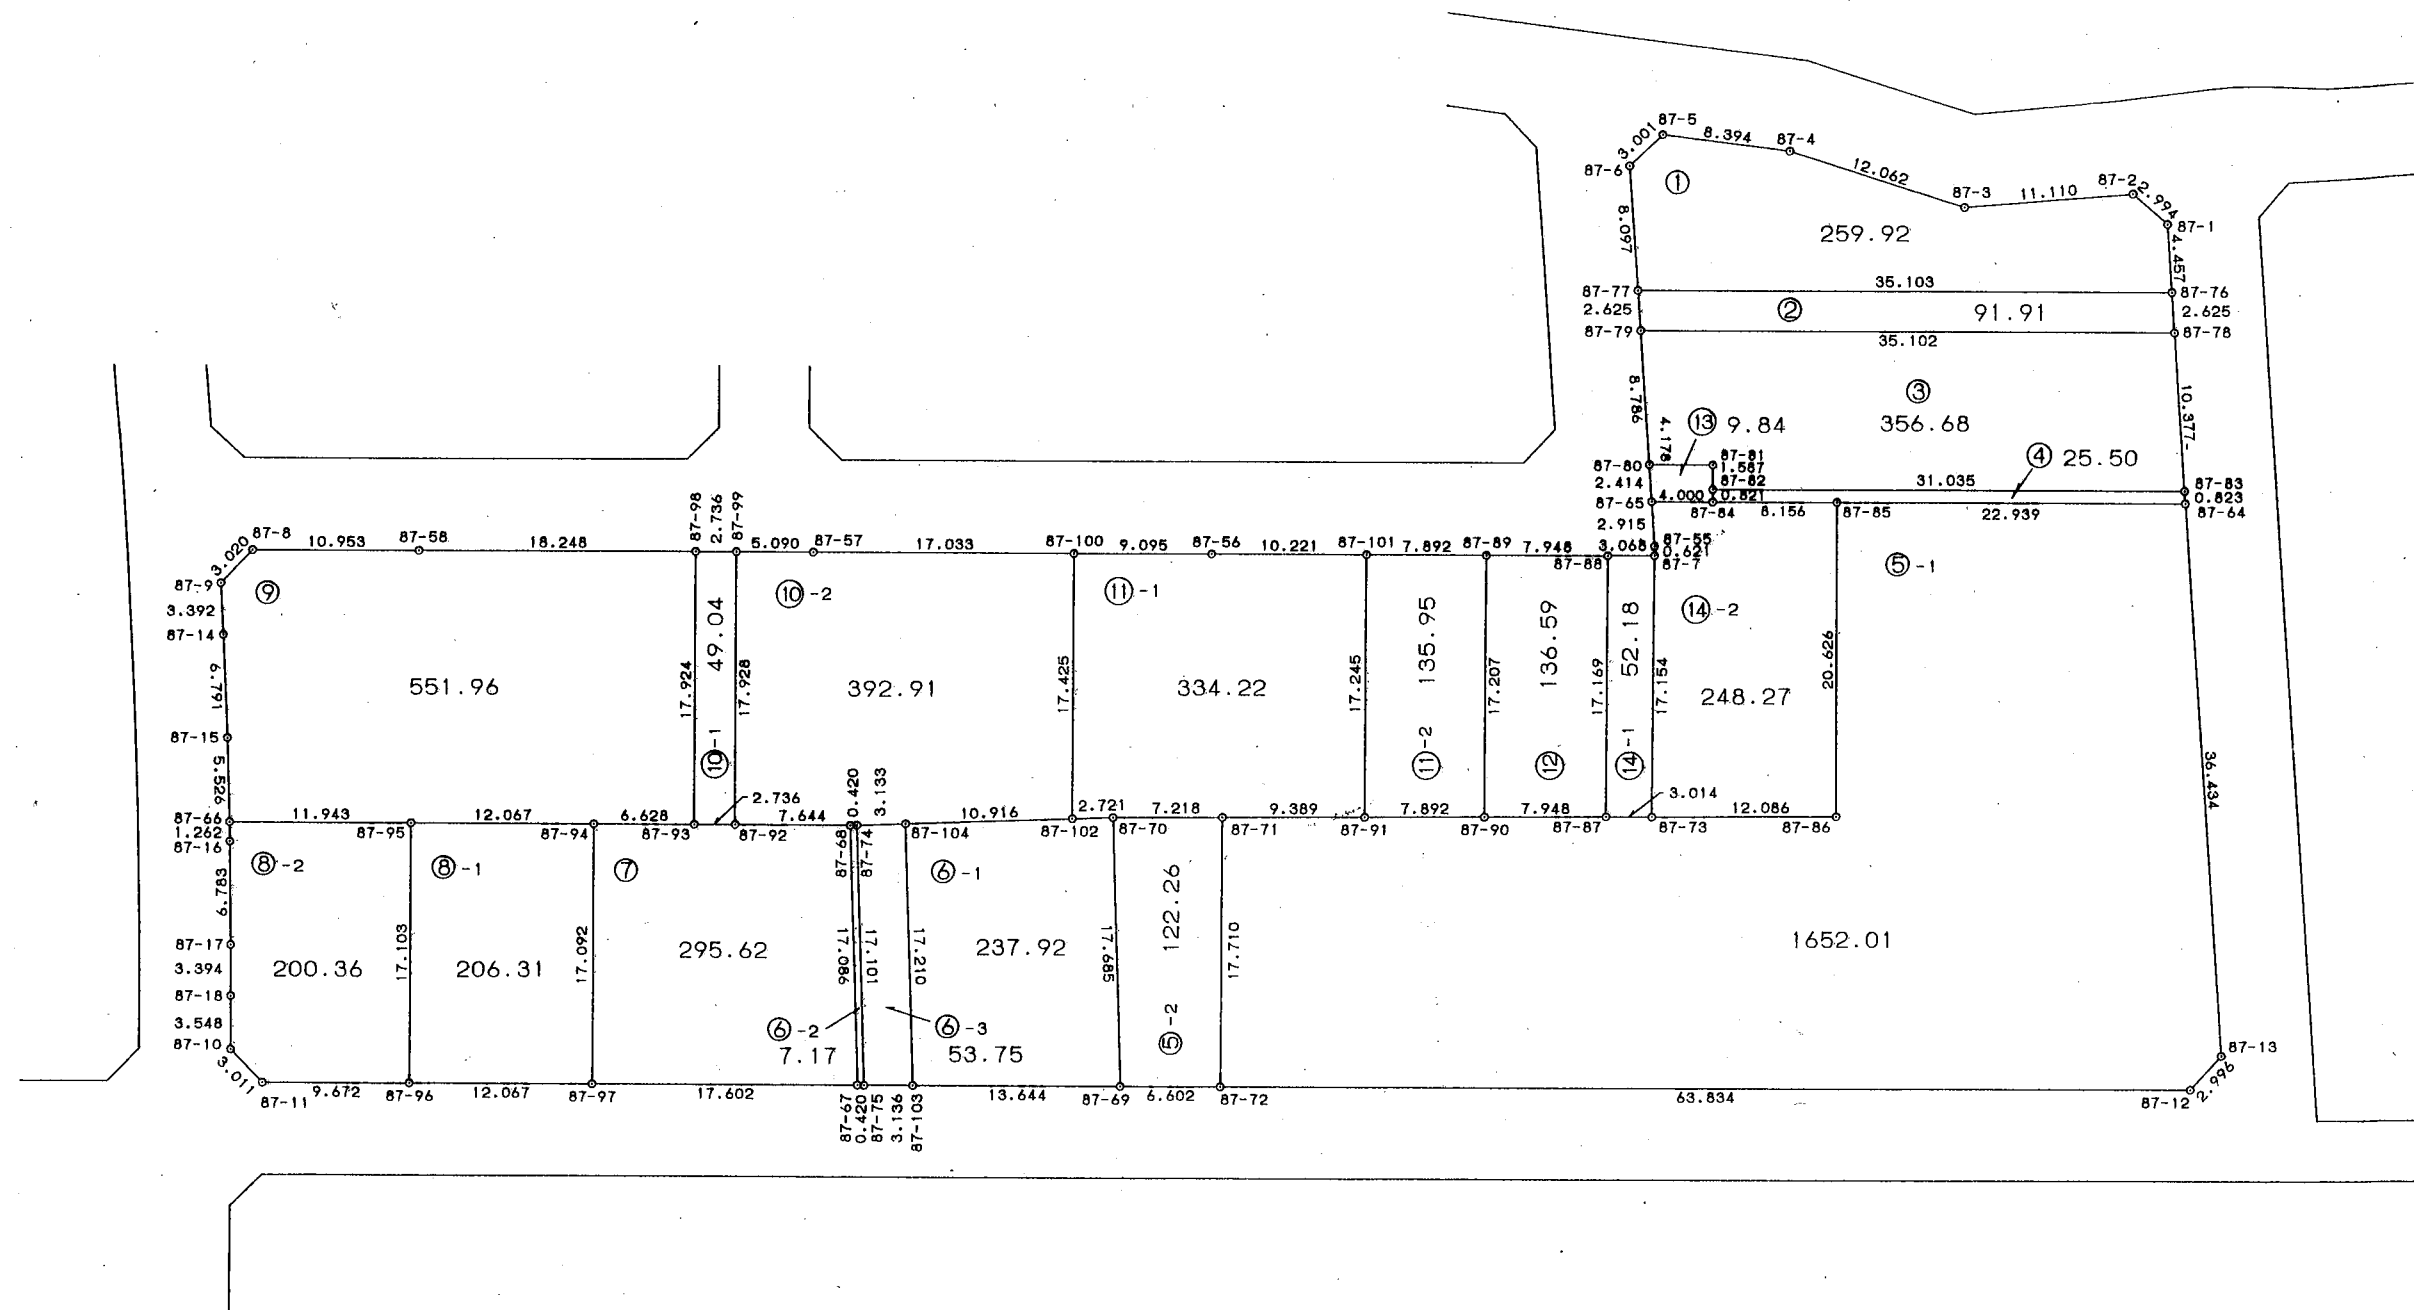

* * *

直 角 座 標 法 面 積 計 算 書

* * *

地 番 : 87-1

No	Xn	Yn	距離	方向角	測角	Xn+1-Xn-1	Yn+1-Yn-1	Yn*(Xn+1-Xn-1)	Xn*(Yn+1-Yn-1)
87-1	-54088.621	42766.098	2.994	227-45-35	134-18-23	-1.744	-6.666	-74584.074912	360554.747586
87-2	-54090.634	42763.881	11.110	182-59-08	135-13-33	-13.108	-2.796	-560548.952148	151237.412664
87-3	-54101.729	42763.302	12.062	205-04-48	202-05-40	-22.020	-5.691	-941647.910040	307892.939739
87-4	-54112.654	42758.190	8.394	194-52-19	169-47-31	-19.037	-7.267	-813987.663030	393236.656618
87-5	-54120.766	42756.035	3.001	144-07-58	129-15-39	-10.544	-0.397	-450819.633040	21485.944102
87-6	-54123.198	42757.793	8.097	93-25-13	129-17-15	-2.915	9.841	-124638.966595	-532626.391518
87-77	-54123.681	42765.876	35.103	7-38-48	94-13-35	34.308	12.754	1467211.673808	-690293.427474
87-76	-54088.890	42770.547	4.457	273-27-12	85-48-24	35.060	0.222	1499535.377820	-12007.733580
			85.218					倍面積	-519.851863
							面積		259.9259315
							坪數		78.62

* * * 直 角 座 標 法 面 積 計 算 書 * * *

地 番 : 87-2

No	Xn	Yn	距離	方向角	測角	Xn+1-Xn-1	Yn+1-Yn-1	Yn*(Xn+1-Xn-1)	Xn*(Yn+1-Yn-1)
87-76	-54088.890	42770.547	35.103	187-38-48	94-11-36	-34.633	-7.292	-1481272.354251	394416.185880
87-77	-54123.681	42765.876	2.625	93-25-13	85-46-25	-34.947	-2.050	-1494539.068572	110953.546050
87-79	-54123.837	42768.497	35.102	7-38-48	94-13-35	34.633	7.292	1481201.356601	-394671.019404
87-78	-54089.048	42773.168	2.625	273-27-12	85-48-24	34.947	2.050	1494793.902096	-110882.548400
			75.455					倍面積	-183.835874
							面積		91.9179370
							坪數		27.80

* * * 直 角 座 標 法 面 積 計 算 書 * * *

地 番 : 87-5-1

No	Xn	Yn	距離	方向角	測角	Xn+1-Xn-1	Yn+1-Yn-1	Yn*(Xn+1-Xn-1)	Xn*(Yn+1-Yn-1)
87-64	-54089.722	42784.347	22.939	187-38-48	94-14-10	-20.568	-39.421	-879988.449096	2132270.930962
87-85	-54112.458	42781.295	20.626	97-22-40	89-43-52	-25.384	17.403	-1085960.392280	-941719.106574
87-86	-54115.106	42801.750	12.086	187-22-40	270-00-00	-14.634	18.903	-626360.809500	-1022937.848718
87-73	-54127.092	42800.198	3.014	187-22-40	180-00-00	-14.974	-1.939	-640890.164852	104952.431388
87-87	-54130.080	42799.811	7.948	187-22-40	180-00-00	-10.870	-1.408	-465233.945570	76215.152640
87-90	-54137.962	42798.790	7.892	187-22-40	180-00-00	-15.709	-2.034	-672326.192110	110116.614708
87-91	-54145.789	42797.777	9.389	187-22-40	180-00-00	-17.138	-2.219	-733468.302226	120149.505791
87-71	-54155.100	42796.571	17.710	97-39-29	90-16-49	-11.671	16.346	-499478.780141	-885219.264600
87-72	-54157.460	42814.123	63.834	7-39-29	90-00-00	60.905	26.059	2607594.161315	-1411289.250140
87-12	-54094.195	42822.630	2.996	320-18-21	132-38-52	65.570	6.593	2807879.849100	-356643.027635
87-13	-54091.890	42820.716	36.434	273-24-38	133-06-17	4.473	-38.283	191537.062668	2070799.824870
			204.868					倍面積	-3304.037308
							面積		1652.0186540
							坪數		499.73

* * * 直 角 座 標 法 面 積 計 算 書 * * *

地 番 : 87-6-2

No	Xn	Yn	距離	方向角	測角	Xn+1-Xn-1	Yn+1-Yn-1	Yn*(Xn+1-Xn-1)	Xn*(Yn+1-Yn-1)
87-74	-54178.947	42793.990	0.420	185-39-41	89-59-48	1.270	-17.059	54348.367300	924238.656873
87-68	-54179.364	42793.948	17.086	95-39-53	90-00-12	-2.104	16.961	-90038.466592	-918936.192804
87-67	-54181.051	42810.951	0.420	7-39-29	91-59-36	-1.270	17.059	-54369.907770	-924274.549009
87-75	-54180.634	42811.007	17.101	275-39-53	88-00-24	2.104	-16.961	90074.358728	918957.733274
			35.027					倍面積	-14.351666
							面積		7.1758330
							坪數		2.17

* * *

地 番 : 87-7

[illegible]

* * *

直 角 座 標 法 面 積 計 算 書

* * *

地 番 : 87-8-1

No	Xn	Yn	距離	方向角	測角	Xn+1-Xn-1	Yn+1-Yn-1	Yn*(Xn+1-Xn-1)	Xn*(Yn+1-Yn-1)
87-94	-54196.218	42791.666	12.067	187-42-42	90-03-13	-9.680	-18.558	-414223.326880	1005773.413644
87-95	-54208.176	42790.047	17.103	97-39-29	89-56-47	-14.238	15.331	-609244.689186	-831065.546256
87-96	-54210.456	42806.997	12.067	7-39-29	90-00-00	9.680	18.558	414371.730960	-1006037.642448
87-97	-54198.496	42808.605	17.092	277-39-29	90-00-00	14.238	-15.331	609508.917990	830917.142176
			58.329					倍面積	-412.632884
							面積		206.3164420
							坪數		62.41

* * * 直 角 座 標 法 面 積 計 算 書 * * *

地 番 : 87-8-2

No	Xn	Yn	距離	方向角	測角	Xn+1-Xn-1	Yn+1-Yn-1	Yn*(Xn+1-Xn-1)	Xn*(Yn+1-Yn-1)
87-95	-54208.176	42790.047	11.943	187-42-42	90-03-13	-9.555	-18.553	-408858.899085	1005724.289328
87-66	-54220.011	42788.444	1.262	96-24-50	88-42-08	-11.976	-0.349	-512434.405344	18922.783839
87-16	-54220.152	42789.698	6.783	96-53-07	180-28-17	-0.954	7.988	-40821.371892	-433110.574176
87-17	-54220.965	42796.432	3.394	97-35-06	180-41-59	-1.261	10.099	-53966.300752	-547577.525535
87-18	-54221.413	42799.797	3.548	97-23-10	179-48-04	-0.905	6.883	-38733.816285	-373205.985679
87-10	-54221.870	42803.315	3.011	52-36-54	135-13-44	1.372	5.911	58726.148180	-320505.473570
87-11	-54220.041	42805.708	9.672	7-39-29	135-02-35	11.414	3.682	488584.351112	-199638.190962
87-96	-54210.456	42806.997	17.103	277-39-29	90-00-00	11.865	-15.661	507905.019405	848989.951416
			56.716					倍面積	-400.725339
							面積		200.3626695
							坪數		60.60

