


大網白里町瑞穂土地区画整理事業


画地確定図



S=1:500

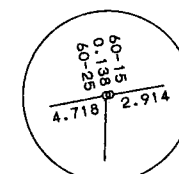

拡大図 1:250

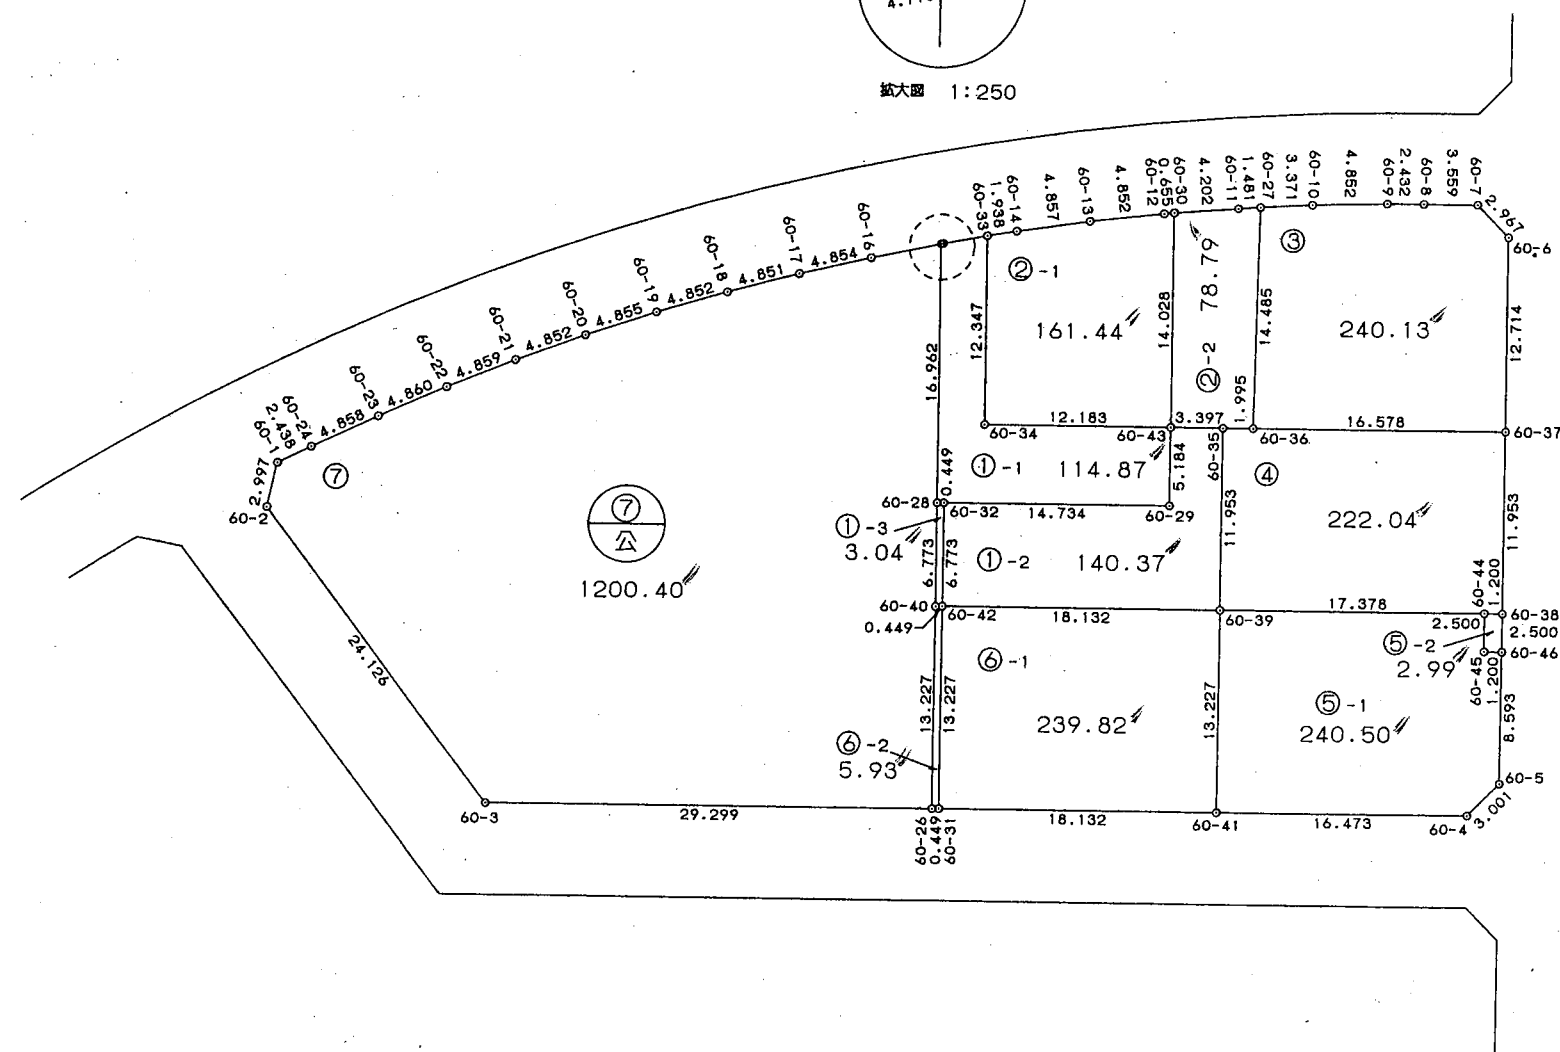

* * * 直 角 座 標 法 面 積 計 算 書 * * *

地番 : 60-⁷₁

No	Xn	Yn	距離	方向角	測角	Xn+1-Xn-1	Yn+1-Yn-1	Yn*(Xn+1-Xn-1)	Xn*(Yn+1-Yn-1)
60-1	-54533.473	42682.254	2.997	200-02-47	128-52-30	-3.602	-3.335	-153741.478908	181869.132455
60-2	-54536.289	42681.226	24.126	150-08-43	130-05-56	-23.740	10.982	-1013252.305240	-598917.525798
60-3	-54557.213	42693.236	29.299	97-39-37	127-30-54	-24.830	41.048	-1060073.049880	-2239464.479224
60-26	-54561.119	42722.274	13.227	7-41-03	90-01-26	9.202	30.806	393130.365348	-1680809.831914
60-40	-54548.011	42724.042	6.773	7-41-03	180-00-00	19.821	2.674	846833.236482	-145861.381414
60-28	-54541.298	42724.948	16.962	7-41-03	180-00-00	23.522	3.174	1004976.226856	-173114.079852
60-25	-54524.489	42727.216	4.718	265-53-20	78-12-17	16.471	-2.438	703759.974736	132930.704182
60-16	-54524.827	42722.510	4.854	264-14-55	178-21-35	-0.824	-9.535	-35203.348240	519894.225445
60-17	-54525.313	42717.681	4.851	262-25-42	178-10-47	-1.125	-9.638	-48057.391125	525514.966694
60-18	-54525.952	42712.872	4.852	260-52-21	178-26-39	-1.409	-9.599	-60182.436648	523394.613248
60-19	-54526.722	42708.082	4.855	259-02-28	178-10-07	-1.693	-9.557	-72304.782826	521111.882154
60-20	-54527.645	42703.315	4.852	257-28-35	178-26-07	-1.975	-9.503	-84339.047125	518176.210435
60-21	-54528.697	42698.579	4.859	255-42-26	178-13-51	-2.252	-9.445	-96157.199908	515023.543165
60-22	-54529.897	42693.870	4.860	254-01-05	178-18-39	-2.538	-9.381	-108357.042060	511544.963757
60-23	-54531.235	42689.198	4.858	252-36-50	178-35-45	-2.790	-9.309	-119102.862420	507631.266615
60-24	-54532.687	42684.561	2.438	251-10-17	178-33-27	-2.238	-6.944	-95528.047518	378674.978528
			139.381					倍面積	-2400.811524
							面積		1200.4057620
							坪数		363.12

* * *

地 番 : 60-1-2

[illegible]

* * *

直角座標法面積計算書

* * *

地番 : 60-3

No	Xn	Yn	距離	方向角	測角	Xn+1-Xn-1	Yn+1-Yn-1	Yn*(Xn+1-Xn-1)	Xn*(Yn+1-Yn-1)
60-27	-54524.594	42748.238	14.485	188-45-35	94-16-06	-14.052	-5.567	-600698.240376	303538.414798
60-36	-54538.910	42746.032	16.578	97-40-02	88-54-27	-16.528	14.224	-706506.416896	-775761.455840
60-37	-54541.122	42762.462	12.714	7-39-38	89-59-36	10.388	18.125	444216.455256	-988557.836250
60-6	-54528.522	42764.157	2.967	322-45-25	135-05-47	14.962	-0.101	639837.317034	5507.380722
60-7	-54526.160	42762.361	3.559	277-49-35	135-04-10	2.847	-5.321	121744.441767	290133.697360
60-8	-54525.675	42758.836	2.432	277-10-21	179-20-46	0.788	-5.938	33693.962768	323773.458150
60-9	-54525.372	42756.423	4.852	276-04-35	178-54-14	0.817	-7.237	34931.997591	394600.117164
60-10	-54524.858	42751.599	3.371	274-29-29	178-24-54	0.778	-8.185	33260.744022	446285.962730
			60.958					倍面積	-480.261166
							面積		240.1305830
							坪數		72.63

*** 直角座標法面積計算書 ***

地番 : 60-6-2

No	Xn	Yn	距離	方向角	測角	Xn+1-Xn-1	Yn+1-Yn-1	Yn*(Xn+1-Xn-1)	Xn*(Yn+1-Yn-1)
60-26	-54561.119	42722.274	0.449	97-40-02	89-58-59	-13.168	-1.324	-562566.904032	72238.921556
60-31	-54561.179	42722.718	13.227	7-41-03	90-01-01	13.048	2.213	557446.024464	-120743.889127
60-42	-54548.071	42724.487	0.449	277-40-02	89-58-59	13.168	1.324	562596.044816	-72221.646004
60-40	-54548.011	42724.042	13.227	187-41-03	90-01-01	-13.048	-2.213	-557463.300016	120714.748343
			27.352					倍面積	-11.865232
							面積		5.9326160
							坪數		1.79

* * *

直角座標法面積計算書

* * *

地番 : 60-1-3

No	Xn	Yn	距離	方向角	測角	Xn+1-Xn-1	Yn+1-Yn-1	Yn*(Xn+1-Xn-1)	Xn*(Yn+1-Yn-1)
60-28	-54541.298	42724.948	6.773	187-41-03	90-00-00	-6.653	-1.351	-284249.079044	73685.293598
60-40	-54548.011	42724.042	0.449	97-40-02	89-58-59	-6.773	-0.461	-289369.936466	25146.633071
60-42	-54548.071	42724.487	6.773	7-41-03	90-01-01	6.653	1.351	284246.012011	-73694.443921
60-32	-54541.358	42725.393	0.449	277-41-03	90-00-00	6.773	0.461	289379.086789	-25143.566038
			14.444					倍面積	-6.083290
							面積		3.0416450
							坪數		0.92