


圖 地 確 定 図

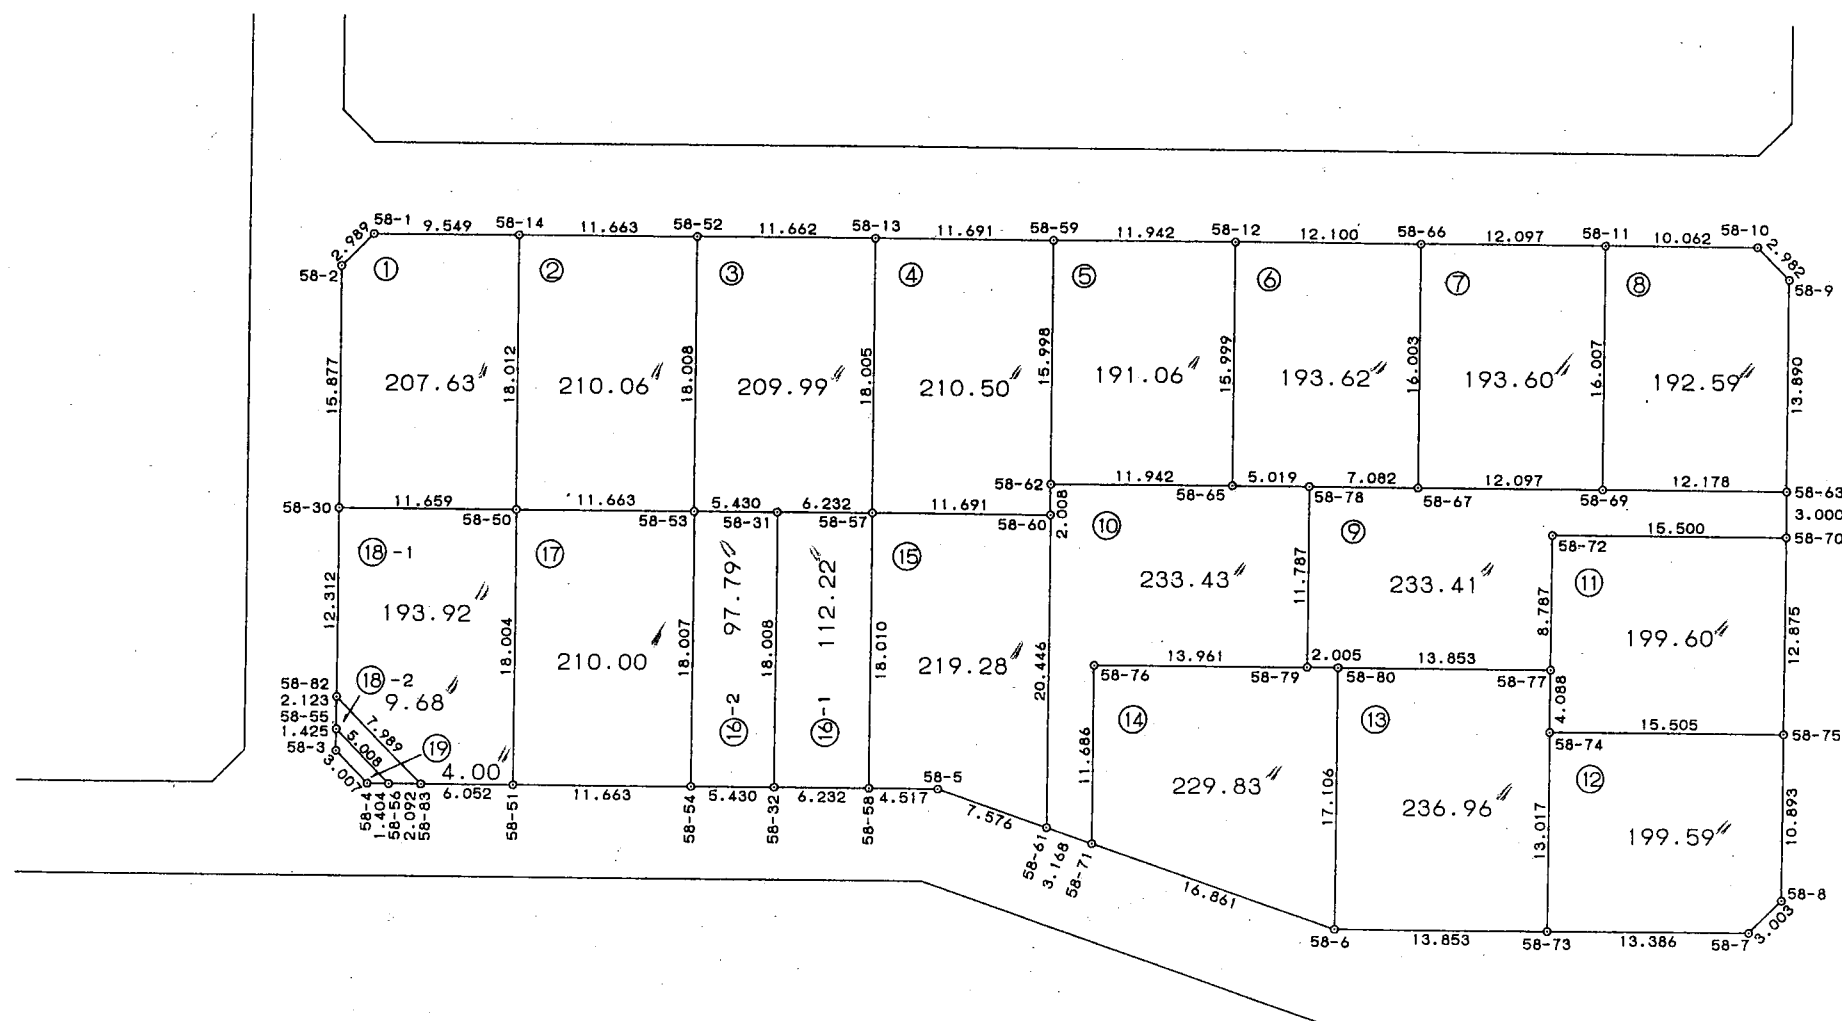

S= 1 : 500



* * * 直 角 座 標 法 面 積 計 算 書 * * *

地 番 : 58-10

No	Xn	Yn	距離	方向角	測角	Xn+1-Xn-1	Yn+1-Yn-1	Yn*(Xn+1-Xn-1)	Xn*(Yn+1-Yn-1)
58-61	-54645.296	42699.676	3.168	116-25-25	108-45-14	-21.673	0.109	-925430.077948	-5956.337264
58-71	-54646.706	42702.513	11.686	7-40-11	71-14-46	10.171	4.396	434327.259723	-240226.919576
58-76	-54635.125	42704.072	13.961	97-40-11	270-00-00	9.718	15.395	414998.171696	-841107.749375
58-79	-54636.988	42717.908	11.787	7-40-11	90-00-00	9.818	15.409	419404.420744	-841901.348092
58-78	-54625.307	42719.481	5.019	277-40-11	90-00-00	12.351	-3.400	527628.309831	185726.043800
58-65	-54624.637	42714.508	11.942	277-40-11	180-00-00	2.264	-16.809	96705.646112	918185.523333
58-62	-54623.043	42702.672	2.008	187-40-11	90-00-00	-0.396	-12.104	-16910.258112	661157.312472
58-60	-54625.033	42702.404	20.446	187-40-11	180-00-00	-22.253	-2.996	-950256.596212	163656.598868
			80.017					倍面積	-466.875834
							面積		233.4379170
							坪數		70.61

* * *

直角座標法面積計算書

* * *

地番 : 58-19

No	Xn	Yn	距離	方向角	測角	Xn+1-Xn-1	Yn+1-Yn-1	Yn*(Xn+1-Xn-1)	Xn*(Yn+1-Yn-1)
58-3	-54634.521	42654.030	3.007	143-05-29	135-25-09	-3.817	1.616	-162810.432510	-88289.385936
58-4	-54636.926	42655.836	1.404	97-41-02	134-35-33	-2.592	3.197	-110563.926912	-174674.252422
58-56	-54637.113	42657.227	5.008	323-05-29	45-24-27	3.817	-1.616	162822.635459	88293.574608
58-55	-54633.109	42654.220	1.425	187-40-20	44-34-51	2.592	-3.197	110559.738240	174662.049473
			10.844					倍面積	-8.014277
								面積	4.0071385
								坪數	1.21