



大網白里町瑞穂土地区画整理事業

画地確定図

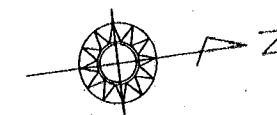

S=1:500

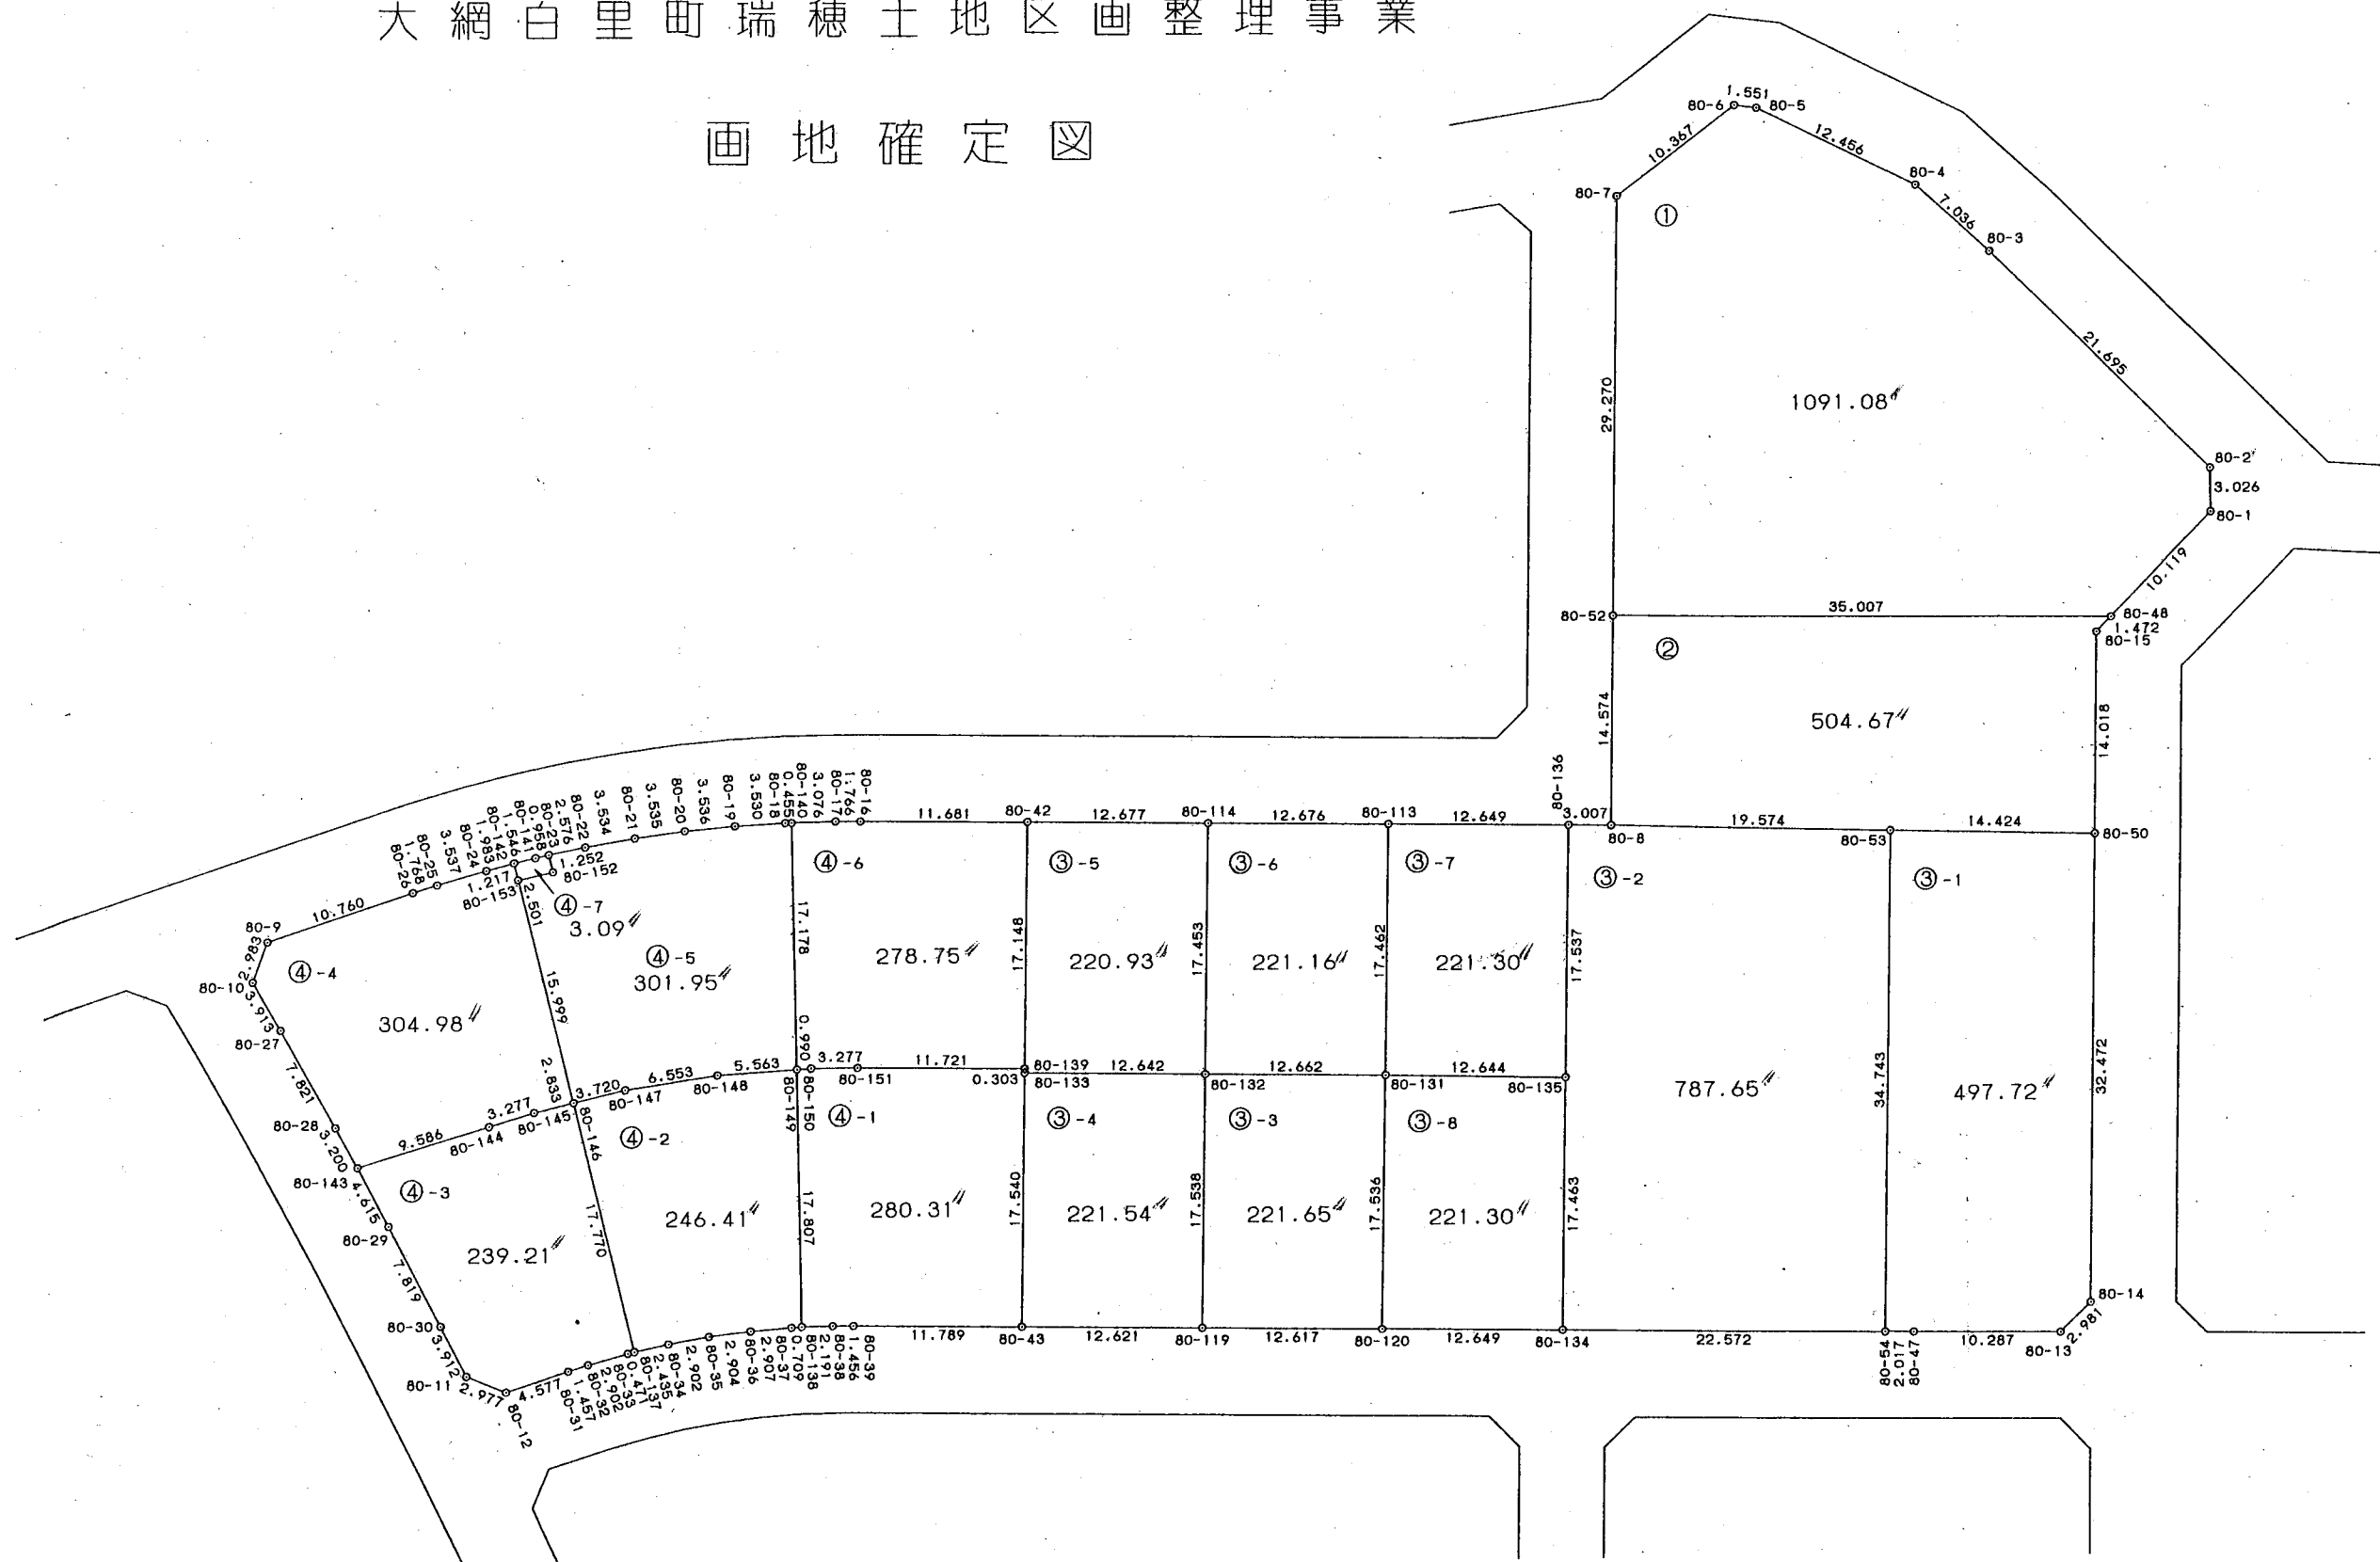

* * *

直 角 座 標 法 面 積 計 算 書

* * *

地 番 : 80-1

No	Xn	Yn	距離	方向角	測角	Xn+1-Xn-1	Yn+1-Yn-1	Yn*(Xn+1-Xn-1)	Xn*(Yn+1-Yn-1)
80-1	-54116.591	42532.453	3.026	276-38-14	135-41-30	8.207	-9.381	349063.841771	507667.740171
80-2	-54116.242	42529.448	21.695	231-37-25	134-59-11	-13.119	-20.013	-557943.828312	1083028.351146
80-3	-54129.710	42512.440	7.036	228-40-25	177-03-00	-18.115	-22.292	-770112.850600	1206659.495320
80-4	-54134.357	42507.156	12.456	213-06-40	164-26-15	-15.080	-12.088	-641007.912480	654376.107416
80-5	-54144.790	42500.352	1.551	193-56-44	160-50-04	-11.938	-7.178	-507369.202176	388651.302620
80-6	-54146.295	42499.978	10.367	149-42-13	135-45-29	-10.456	4.856	-444379.769968	-262934.408520
80-7	-54155.246	42505.208	29.270	97-39-59	127-57-46	-12.856	34.239	-546446.954048	-1854221.467794
80-52	-54159.151	42534.217	35.007	7-34-16	89-54-17	30.797	33.621	1309926.280949	-1820884.815771
80-48	-54124.449	42538.829	10.119	320-56-44	133-22-28	42.560	-1.764	1810452.562240	95475.528036
			130.527					倍面積	-2182.167376
							面積		1091.0836880
							坪數		330.05

* * * 直 角 座 標 法 面 積 計 算 書 * * *

地 番 : 80-2

No	Xn	Yn	距離	方向角	測角	Xn+1-Xn-1	Yn+1-Yn-1	Yn*(Xn+1-Xn-1)	Xn*(Yn+1-Yn-1)
80-48	-54124.449	42538.829	35.007	187-34-16	46-29-23	-33.557	-5.536	-1427475.484753	299632.949664
80-52	-54159.151	42534.217	14.574	97-39-59	90-05-43	-36.646	9.832	-1558708.916182	-532492.772632
80-8	-54161.095	42548.661	19.574	8-25-54	90-45-55	17.419	17.314	741155.125959	-937745.198830
80-53	-54141.732	42551.531	14.424	8-25-54	180-00-00	33.631	4.985	1431050.539061	-269896.534020
80-50	-54127.464	42553.646	14.018	277-40-05	89-14-11	16.138	-11.778	686730.739148	637513.270992
80-15	-54125.594	42539.753	1.472	321-04-53	223-24-48	3.015	-14.817	128257.355295	801978.926298
			99.069					倍面積	-1009.358528
								面積	504.6792640
								坪數	152.66

* * * 直 角 座 標 法 面 積 計 算 書 * * *

地 番 : 80-3-2

No	Xn	Yn	距離	方向角	測角	Xn+1-Xn-1	Yn+1-Yn-1	Yn*(Xn+1-Xn-1)	Xn*(Yn+1-Yn-1)
80-8	-54161.095	42548.661	3.007	187-39-54	179-14-00	-22.343	-3.271	-950664.732723	177160.941745
80-136	-54164.075	42548.260	17.537	97-40-19	90-00-25	-5.322	16.978	-226441.839720	-919597.665350
80-135	-54166.417	42565.639	17.463	97-40-19	180-00-00	-4.673	34.686	-198909.231047	-1878816.340062
80-134	-54168.748	42582.946	22.572	7-40-41	90-00-22	20.039	20.323	853319.654894	-1100871.465604
80-54	-54146.378	42585.962	34.743	277-41-06	90-00-25	27.016	-31.415	1150502.349392	1701008.464870
80-53	-54141.732	42551.531	19.574	188-25-54	90-44-48	-14.717	-37.301	-626230.881727	2019540.745332
			114.896					倍面積	-1575.319069
								面積	787.6595345
								坪數	238.26

* * * 直 角 座 標 法 面 積 計 算 書 * * *

地 番 : 80-3-8

No	Xn	Yn	距離	方向角	測角	Xn+1-Xn-1	Yn+1-Yn-1	Yn*(Xn+1-Xn-1)	Xn*(Yn+1-Yn-1)
80-131	-54178.938	42563.878	17.536	97-41-17	89-40-55	-14.866	15.617	-632754.610348	-846112.474746
80-120	-54181.283	42581.256	12.649	7-40-41	89-59-24	10.190	19.068	433902.998640	-1033128.704244
80-134	-54168.748	42582.946	17.463	277-40-19	89-59-38	14.866	-15.617	633038.075236	845953.337516
80-135	-54166.417	42565.639	12.644	188-00-22	90-20-03	-10.190	-19.068	-433743.861410	1032845.239356
			60.292					倍面積	-442.602118
							面積		221.3010590
							坪數		66.94

* * * 直 角 座 標 法 面 積 計 算 書 * * *

地 番 : 80-4-1

No	Xn	Yn	距離	方向角	測角	Xn+1-Xn-1	Yn+1-Yn-1	Yn*(Xn+1-Xn-1)	Xn*(Yn+1-Yn-1)
80-139	-54203.975	42560.196	11.721	187-40-20	90-10-35	-11.576	-1.866	-492676.828896	101144.617350
80-151	-54215.591	42558.631	3.277	186-29-58	178-49-38	-14.872	-1.936	-632931.960232	104961.384176
80-150	-54218.847	42558.260	0.990	182-58-40	176-28-42	-4.245	-0.422	-180659.813700	22880.353434
80-149	-54219.836	42558.209	17.807	95-42-21	92-43-41	-2.760	17.668	-117460.656840	-957956.062448
80-138	-54221.607	42575.928	2.191	5-28-11	89-45-50	0.410	17.928	17456.130480	-972084.970296
80-38	-54219.426	42576.137	1.456	6-58-22	181-30-11	3.627	0.385	154423.648899	-20874.479010
80-39	-54217.980	42576.313	11.789	7-40-29	180-42-07	13.130	1.751	559026.989690	-94935.682980
80-43	-54206.296	42577.888	17.540	277-28-20	89-47-51	13.965	-15.816	594600.205920	857326.777536
80-133	-54204.015	42560.497	0.303	277-29-45	180-01-25	2.321	-17.692	98782.913537	958977.433380
			67.074					倍面積	-560.628858
								面積	280.3144290
								坪數	84.79

* * * 直 角 座 標 法 面 積 計 算 書 * * *

地 番 : 80-4-2

No	Xn	Yn	距離	方向角	測角	Xn+1-Xn-1	Yn+1-Yn-1	Yn*(Xn+1-Xn-1)	Xn*(Yn+1-Yn-1)
80-149	-54219.836	42558.209	5.563	182-58-40	87-16-19	-3.784	-18.008	-161040.262856	976390.806688
80-148	-54225.391	42557.920	6.553	178-17-00	175-18-20	-12.105	-0.093	-515163.621600	5042.961363
80-147	-54231.941	42558.116	3.720	173-35-20	175-18-20	-10.247	0.612	-436093.014652	-33189.947892
80-146	-54235.638	42558.532	17.770	82-54-27	89-19-07	-1.503	18.049	-63965.473596	-978899.030262
80-137	-54233.444	42576.165	2.435	354-32-32	91-38-05	4.617	17.402	196574.153805	-943770.392488
80-34	-54231.021	42575.934	2.902	356-55-28	182-22-56	5.321	-0.387	226546.544814	20987.405127
80-35	-54228.123	42575.778	2.904	359-49-44	182-54-16	5.802	-0.165	247024.663956	8947.640295
80-36	-54225.219	42575.769	2.907	2-03-13	182-13-29	5.809	0.096	247322.642121	-5205.621024
80-37	-54222.314	42575.874	0.709	4-22-50	182-19-37	3.612	0.159	153784.056888	-8621.347926
80-138	-54221.607	42575.928	17.807	275-42-21	91-19-31	2.478	-17.665	105503.149584	957824.687655
			63.270					倍面積	-492.838464
								面積	246.4192320
								坪數	74.54

* * * 直 角 座 標 法 面 積 計 算 書 * * *

地 番 : 80-4-4

No	Xn	Yn	距離	方向角	測角	Xn+1-Xn-1	Yn+1-Yn-1	Yn*(Xn+1-Xn-1)	Xn*(Yn+1-Yn-1)
80-142	-54237.764	42541.447	1.983	172-25-11	89-33-48	-2.117	-0.946	-90060.243299	51308.924744
80-24	-54239.730	42541.709	3.537	171-04-34	178-39-23	-5.460	0.810	-232277.731140	-43934.181300
80-25	-54243.224	42542.257	1.768	169-28-39	178-24-05	-5.232	0.871	-222581.088624	-47245.848104
80-26	-54244.962	42542.580	10.760	168-52-43	179-24-04	-12.296	2.399	-523103.563680	-130133.663838
80-9	-54255.520	42544.656	2.983	117-39-05	128-46-22	-11.942	4.718	-508068.281952	-255977.543360
80-10	-54256.904	42547.298	3.913	66-29-16	128-50-11	0.177	6.230	7530.871746	-338020.511920
80-27	-54255.343	42550.886	7.821	67-16-01	180-46-45	4.583	10.801	195010.710538	-586011.959743
80-28	-54252.321	42558.099	3.200	68-01-18	180-45-17	4.220	10.181	179595.177780	-552342.880101
80-143	-54251.123	42561.067	9.586	350-04-00	102-02-42	10.640	1.314	452849.752880	-71285.975622
80-144	-54241.681	42559.413	3.277	350-04-05	180-00-05	12.670	-2.219	539227.762710	120362.290139
80-145	-54238.453	42558.848	2.833	353-35-20	183-31-15	6.043	-0.881	257183.118464	47784.077093
80-146	-54235.638	42558.532	15.999	262-54-37	89-19-17	0.840	-16.193	35749.166880	878237.686134
80-153	-54237.613	42542.655	1.217	262-51-23	179-56-46	-2.126	-17.085	-90445.684530	926649.618105
			68.877					倍面積	-609.967773
							面積		304.9838865
							坪數		92.25

* * * 直 角 座 標 法 面 積 計 算 書 * * *

地 番 : 80-4-5

No	Xn	Yn	距離	方向角	測角	Xn+1-Xn-1	Yn+1-Yn-1	Yn*(Xn+1-Xn-1)	Xn*(Yn+1-Yn-1)
80-140	-54218.129	42541.116	0.455	185-44-10	90-01-52	1.254	-17.138	53346.559464	929190.294802
80-18	-54218.582	42541.071	3.530	183-24-44	177-40-34	-3.977	-0.255	-169185.839367	13825.738410
80-19	-54222.106	42540.861	3.536	181-30-44	178-06-00	-7.059	-0.304	-300295.937799	16483.520224
80-20	-54225.641	42540.767	3.535	179-09-45	177-39-01	-7.069	-0.042	-300720.681923	2277.476922
80-21	-54229.175	42540.819	3.534	177-21-08	178-11-23	-7.065	0.215	-300550.886235	-11659.272625
80-22	-54232.706	42540.982	2.576	175-42-21	178-21-13	-6.100	0.356	-259499.990200	-19306.843336
80-141	-54235.275	42541.175	1.252	83-03-01	87-20-40	-2.417	1.436	-102822.019975	-77881.854900
80-152	-54235.123	42542.418	2.501	174-33-27	271-30-26	-2.338	1.480	-99464.173284	-80267.982040
80-153	-54237.613	42542.655	15.999	82-54-37	88-21-10	-0.515	16.114	-21909.467325	-873984.895882
80-146	-54235.638	42558.532	3.720	353-35-20	90-40-43	5.672	15.461	241391.993504	-838537.199118
80-147	-54231.941	42558.116	6.553	358-17-00	184-41-40	10.247	-0.612	436093.014652	33189.947892
80-148	-54225.391	42557.920	5.563	2-58-40	184-41-40	12.105	0.093	515163.621600	-5042.961363
80-149	-54219.836	42558.209	17.178	275-42-18	92-43-38	7.262	-16.804	309057.713758	911110.124144
			69.932					倍面積	-603.906870
								面積	301.9534350
								坪數	91.34

