


街区番号


11

大網白里町永田土地区画整理事業

画地確定図

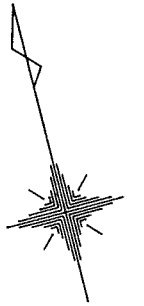

S=1:500

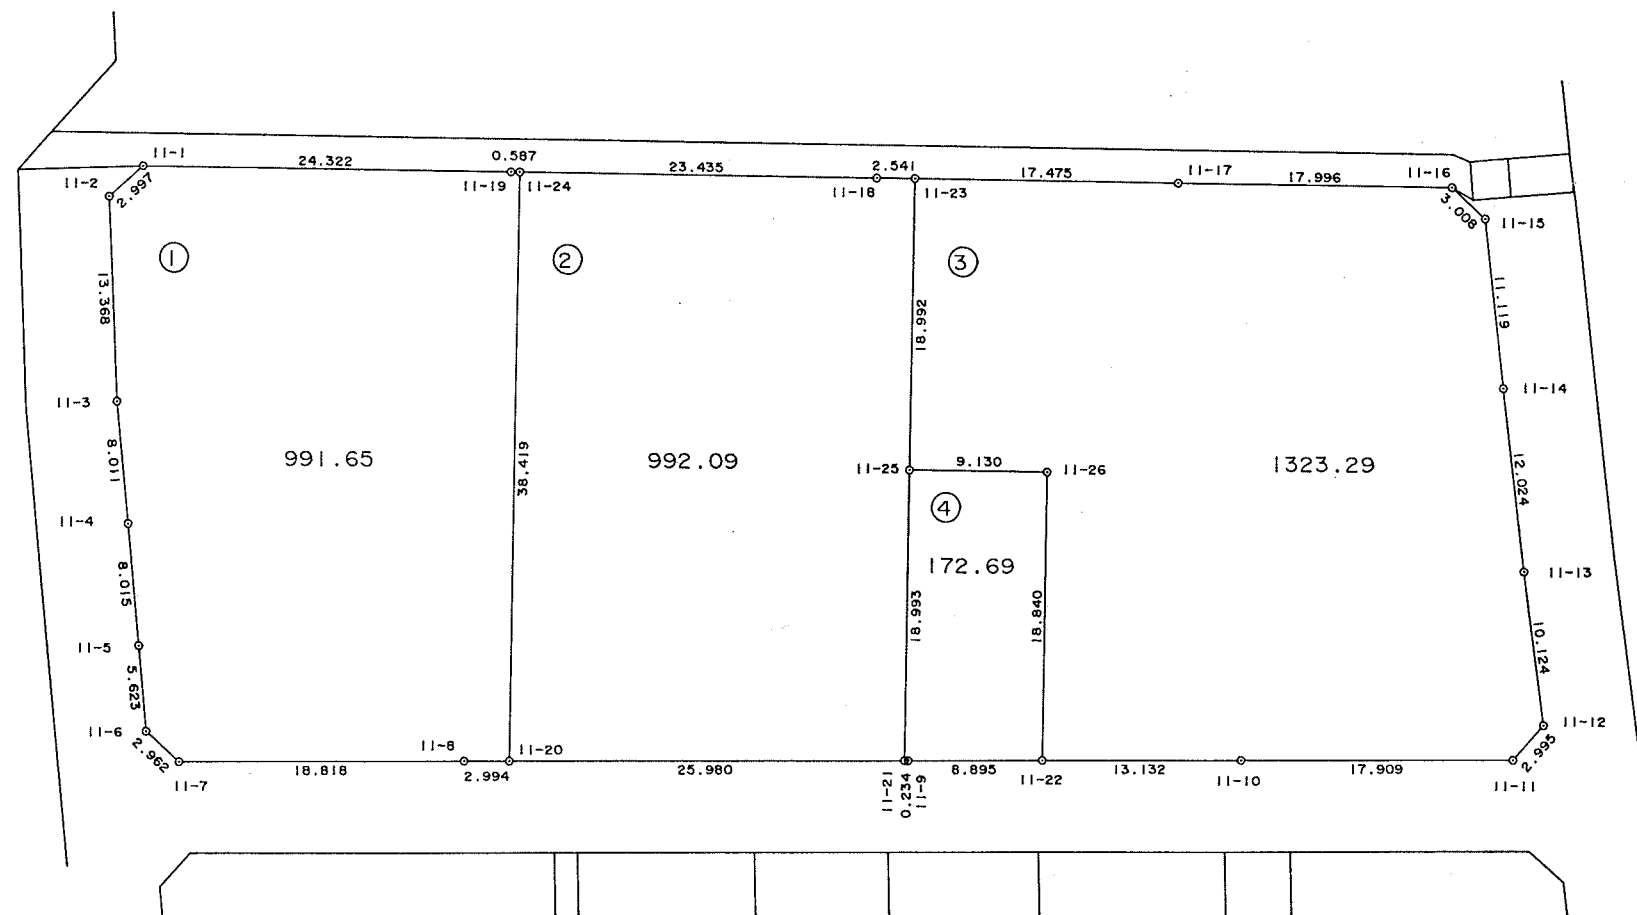

※※面積計算（座標法）※※ (Work No.124)

地 番 : 11-3								
器械点	視準点	内角	方向角	距離	[1] X(i)	[2] Y(i)	[3] X(i+1)-X(i-1)	[2]*[3]
11-23	11-25	89-57-54	195-36-52	18.992	-55210.157	43614.655	-13.577	-592156.170935
11-25	11-26	89-55-09	105-32-01	9.130	-55228.448	43609.543	-20.736	-904287.483648
11-26	11-22	270-02-50	195-34-51	18.840	-55230.893	43618.339	-20.593	-898232.455027
11-22	11-10	89-00-47	104-35-38	13.132	-55249.041	43613.278	-21.457	-935810.106046
11-10	11-11	180-03-06	104-38-44	17.909	-55252.350	43625.987	-7.837	-341896.860119
11-11	11-12	130-56-52	55-35-36	2.995	-55256.878	43643.314	-2.836	-123772.438504
11-12	11-13	131-56-33	7-32-09	10.124	-55255.186	43645.785	11.729	511921.412265
11-13	11-14	180-40-45	8-12-54	12.024	-55245.149	43647.113	21.937	957486.717881
11-14	11-15	180-03-02	8-15-56	11.119	-55233.249	43648.831	22.904	999732.825224
11-15	11-16	139-17-33	327-33-29	3.008	-55222.245	43650.429	13.543	591157.759947
11-16	11-17	138-01-41	285-35-10	17.996	-55219.706	43648.816	7.374	321866.369184
11-17	11-23	180-03-48	285-38-58	17.475	-55214.871	43631.481	9.549	416637.012069
							倍面積 面坪數	2646.582291 1323.2911455 400.29

※ ※ 面積計算（座標法） ※ ※ (Work No.125)

[illegible]

※ ※ 面積計算（座標法） ※ ※ (Work No.123)

[illegible]

(Work No. 122)

[illegible]