


街区番号


17

大網白里町永田土地区画整理事業

画地確定図

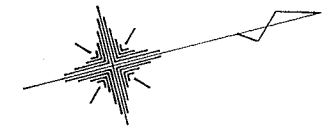

S=1:500

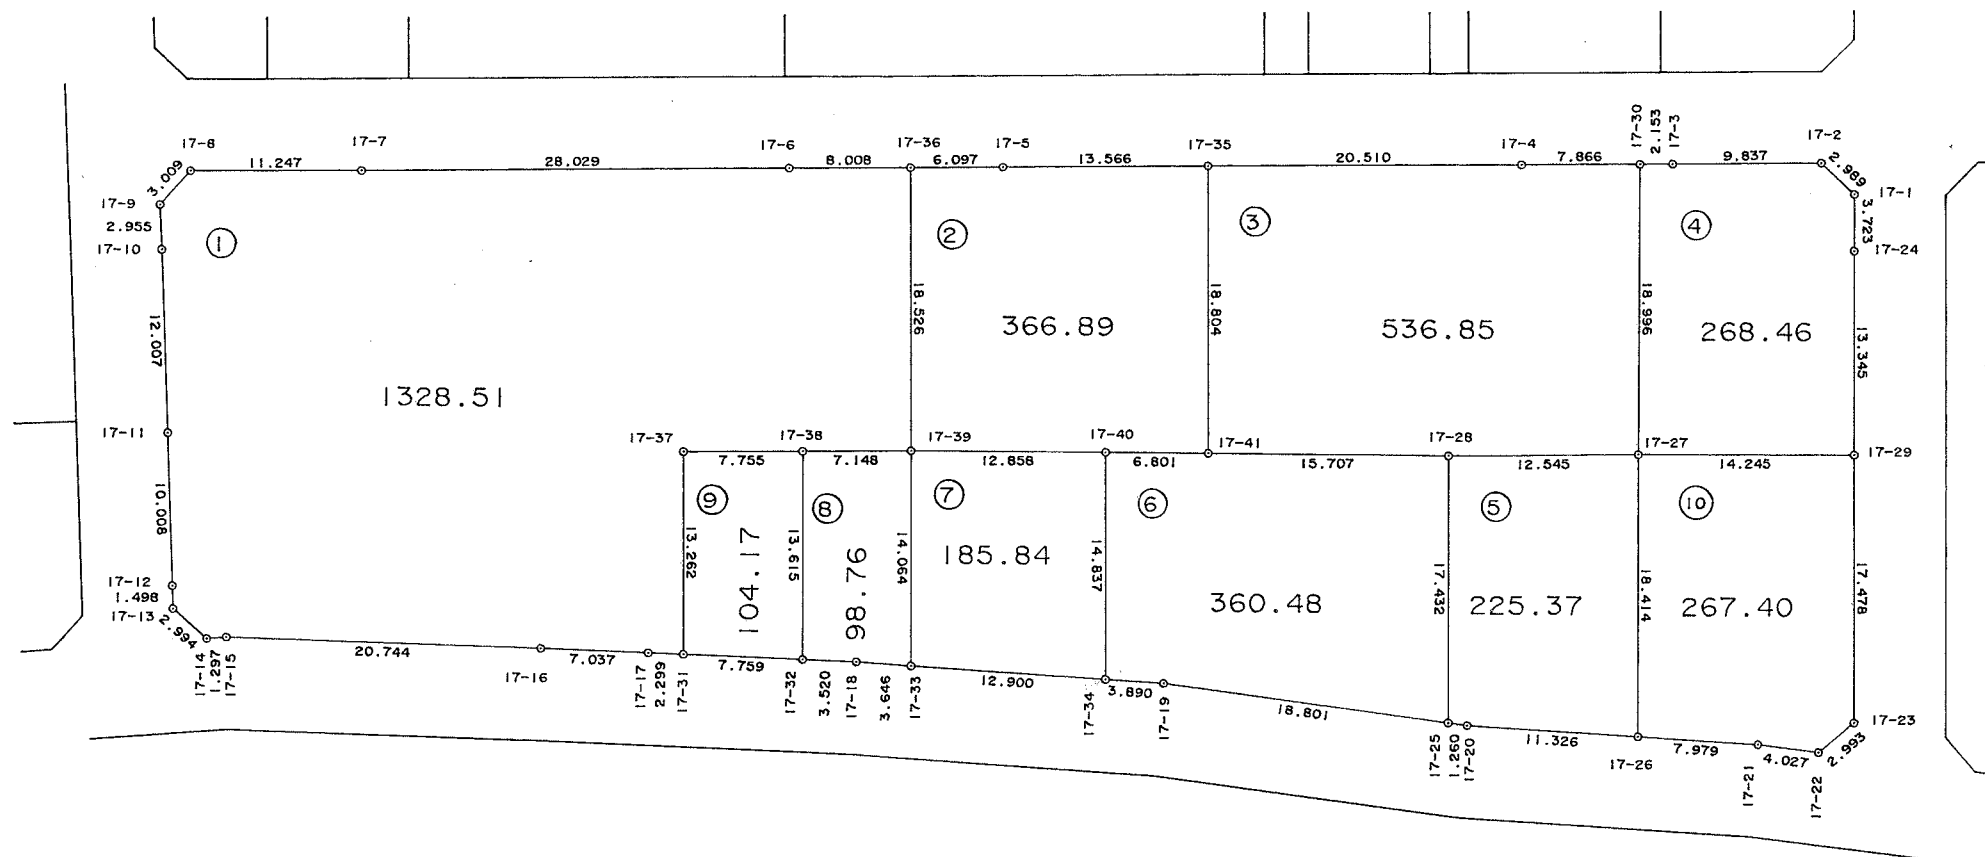

* * 面積計算 (座標法) * * (Work No.117)

[illegible]

※※面積計算(座標法)※※ (Work No.118)

[illegible]

※※面積計算(座標法)※※ (Work No.119)

地 點	番 號	內 角	方 向 角	距 離	[1] $X(i)$	[2] $Y(i)$	[3] $X(i+1)-X(i-1)$	[2]*[3]
17-30	17-4	89-44-28	194-19-02	7.866	-54994.821	43664.543	-2.841	-124050.966663
17-4	17-35	179-55-42	194-14-44	20.510	-55002.442	43662.598	-27.501	-1200765.107598
17-35	17-41	89-57-04	104-11-48	18.804	-55022.322	43657.551	-24.491	-1069217.081541
17-41	17-28	90-53-12	15-05-00	15.707	-55026.933	43675.780	10.555	460997.857900
17-28	17-27	179-02-04	14-07-04	12.545	-55011.767	43679.867	27.332	1193858.124844
17-27	17-30	90-27-30	284-34-34	18.996	-54999.601	43682.927	16.946	740250.880942
							倍面積	1073.707884
							面 積	536.8539420
							坪 數	162.39

※※面積計算(座標法)※※ (Work No.120)

[illegible]

* * 面積計算 (座標法) * * (Work No.126)

地 器械点	番 : 17-10 視準点	内 角	方向角	距 離	[1] X(i)	[2] Y(i)	[3] X(i+1)-X(i-1)	[2]*[3]
17-29	17-27	90-29-59	194-44-00	14.245	-54985.824	43686.550	-9.479	-414104.807450
17-27	17-26	89-31-03	104-15-03	18.414	-54999.601	43682.927	-18.310	-799834.393370
17-26	17-21	94-03-58	18-19-01	7.979	-55004.134	43700.775	3.042	132937.757550
17-21	17-22	183-32-57	21-51-58	4.027	-54996.559	43703.283	11.312	494371.537296
17-22	17-23	132-34-33	334-26-31	2.993	-54992.822	43704.783	6.437	281327.688171
17-23	17-29	129-47-30	284-14-01	17.478	-54990.122	43703.491	6.998	305837.030018
							倍面積 面積 坪数	534.812215 267.4061075 80.89

* * 面積計算 (座標法) * * (Work No.121)

地 器 械 点	番 視 準 点	17-5 内 角	方 向 角	距 離	[1] X(i)	[2] Y(i)	[3] X(i+1)-X(i-1)	[2]*[3]
17-27	17-28	89-52-01	194-07-04	12.545	-54999.601	43682.927	-7.633	-333431.781791
17-28	17-25	90-08-21	104-15-25	17.432	-55011.767	43679.867	-16.459	-718926.930953
17-25	17-20	97-59-35	22-15-00	1.260	-55016.060	43696.763	-3.127	-136639.777901
17-20	17-26	175-56-21	18-11-21	11.326	-55014.894	43697.240	11.926	521133.284240
17-26	17-27	86-03-42	284-15-03	18.414	-55004.134	43700.775	15.293	668315.952075
							倍 面 積	450.745670
							面 積	225.3728350
							坪 數	68.17

❖ ❖ (Work No.122)

倍面	720.960305
面積	360.4801525
坪數	109.04

※※面積計算（座標法）※※ (Work No.123)

[illegible]

(Work No. 124)

[illegible]

(Work No. 125)

地 器 械 点	番 号 视 準 点	17-9 内 角	方 向 角	距 離	[1] X(i)	[2] Y(i)	[3] X(i+1)-X(i-1)	[2]*[3]
17-38	17-37	90-04-32	194-20-02	7.755	-55052.851	43668.931	-4.160	-181662.752960
17-37	17-31	89-54-18	104-14-20	13.262	-55060.364	43667.012	-10.775	-470512.054300
17-31	17-32	92-42-04	16-56-24	7.759	-55063.626	43679.866	4.160	181708.242560
17-32	17-38	87-19-06	284-15-30	13.615	-55056.204	43682.127	10.775	470674.918425
							倍 面 積	208.353725
							面 積	104.1768625
							坪 数	31.51