

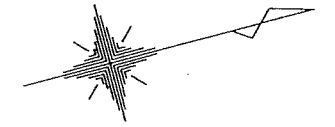


大網白里町永田土地区画整理事業

画地確定図

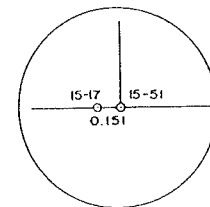

S=1:500

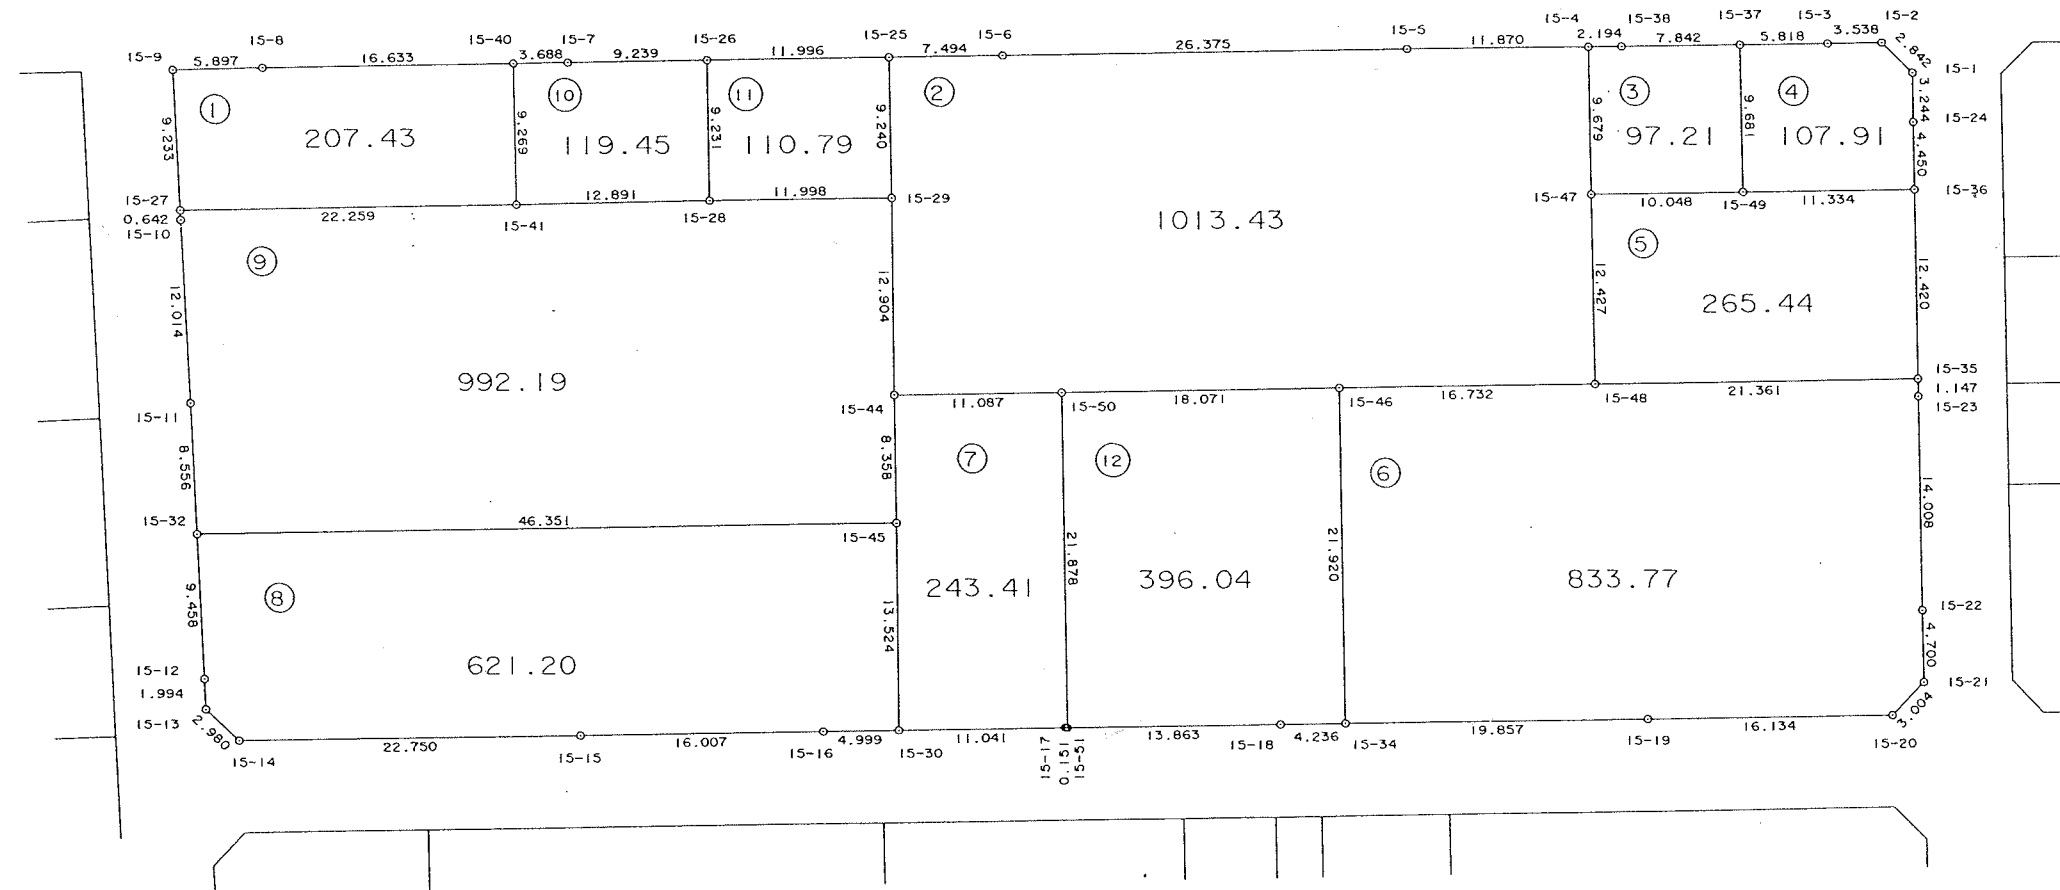

(Work No. 149)

[illegible]

(Work No.150)

[illegible]

(Work No. 142)

[illegible]

※ ※ 面積計算（座標法） ※ ※ (Work No.151)

[illegible]

* * 面積計算 (座標法) * * (Work No.152)

[illegible]

* * (Work No. 92)

[illegible]

(Work No. 144)

[illegible]

※ ※ 面積計算（座標法） ※ ※ (Work No.145)

地 器械点	番 視準点	15-4 内 角	方向角	距 離	[1] X(i)	[2] Y(i)	[3] X(i+1)-X(i-1)	[2]*[3]
15-1	15-2	134-41-00	239-08-08	2.842	-54957.972	43576.834	-0.648	-28237.788432
15-2	15-3	134-34-23	193-42-31	3.538	-54959.430	43574.394	-4.896	-213340.233024
15-3	15-37	180-28-38	194-11-09	5.818	-54962.868	43573.555	-9.078	-395560.732290
15-37	15-49	89-53-22	104-04-31	9.681	-54968.508	43572.130	-7.995	-348359.179350
15-49	15-36	90-04-02	14-08-33	11.334	-54970.863	43581.520	8.636	376370.006720
15-36	15-24	90-02-27	284-11-00	4.450	-54959.872	43584.290	12.081	526541.807490
15-24	15-1	180-16-08	284-27-08	3.244	-54958.782	43579.975	1.900	82801.952500
							倍面積	215.833614
							面積	107.9168070
							坪數	32.64

(Work No. 146)

地 器 械 点	番 視 準 点	15-5 内 角	方 向 角	距 離	[1] X(i)	[2] Y(i)	[3] X(i+1)-X(i-1)	[2]*[3]
15-35	15-36	90-04-19	284-14-01	12.420	-54962.926	43596.329	23.766	1036110.355014
15-36	15-49	89-54-32	194-08-33	11.334	-54959.872	43584.290	-7.937	-345928.509730
15-49	15-47	180-04-50	194-13-23	10.048	-54970.863	43581.520	-20.730	-903444.909600
15-47	15-48	89-55-03	104-08-26	12.427	-54980.602	43579.052	-12.775	-556722.389300
15-48	15-35	90-01-16	14-09-42	21.361	-54983.638	43591.103	17.676	770516.336628
							倍 面	530.883012
							面 積	265.4415060
							坪 數	80.29

❖ ❖ (Work No.147)

[illegible]

(Work No. 496)

[illegible]

** 面積計算 (座標法) ** (Work No. 97)

地 器械点	番 : 15-7 視準点	内 角	方向角	距 離	[1] X(i)	[2] Y(i)	[3] X(i+1)-X(i-1)	[2]*[3]
15-50	15-44	89-52-04	194-10-40	11.087	-55017.381	43582.577	-5.342	-232818.126334
15-44	15-45	90-12-10	104-22-50	8.358	-55028.131	43579.862	-12.826	-558955.310012
15-45	15-30	180-19-44	104-42-34	13.524	-55030.207	43587.958	-5.510	-240169.648580
15-30	15-17	89-27-02	14-09-36	11.041	-55033.641	43601.039	7.272	317066.755608
15-17	15-51	180-09-01	14-18-37	0.151	-55022.935	43603.740	10.852	473187.786480
15-51	15-50	89-59-59	284-18-36	21.878	-55022.789	43603.777	5.554	242175.377458
							倍面積 面積 坪数	486.834620 243.4173100 73.63