


街区番号


20

大網白里町永田土地区画整理事業

画地確定図

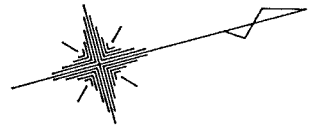

S=1:500

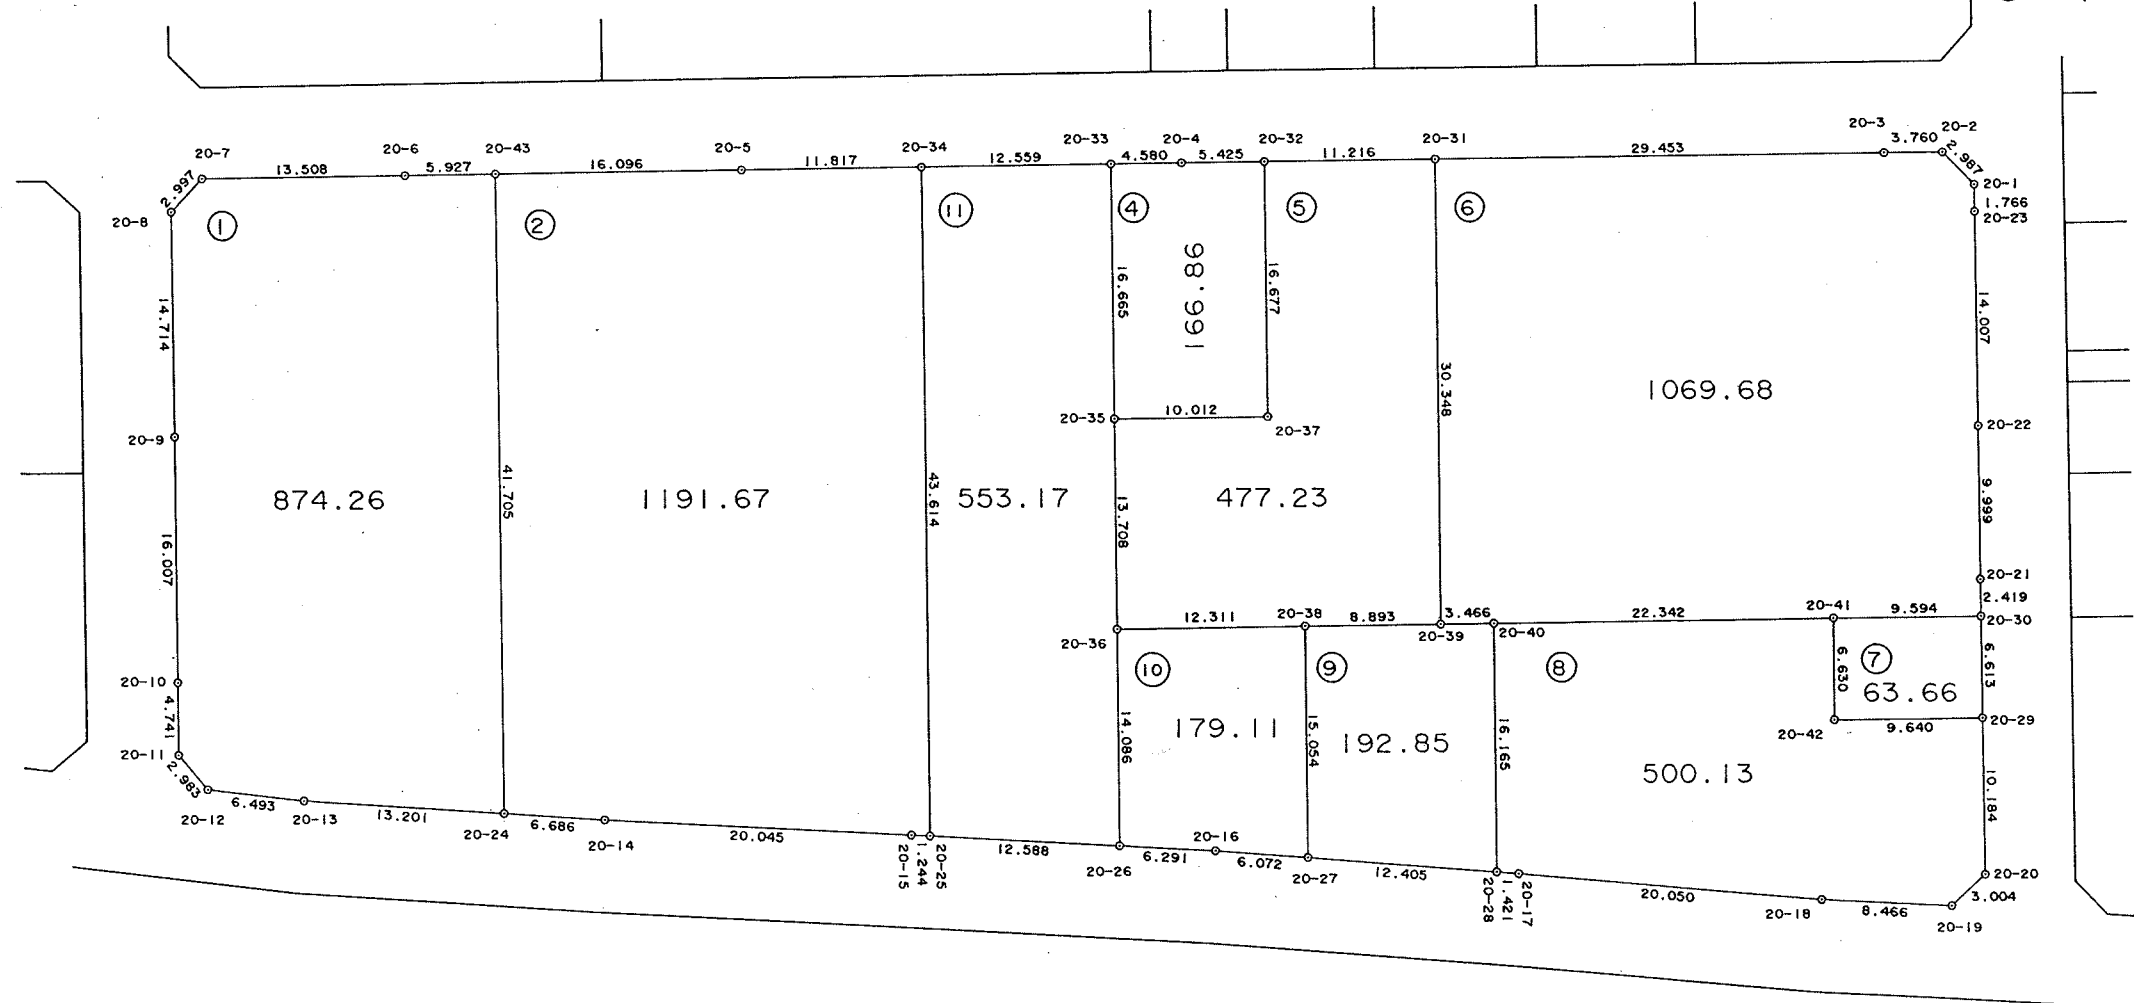

(Work No. 203)

[illegible]

(Work No. 204)

[illegible]

※ ※ 面積計算 (座標法) ※ ※ (Work No.212)

[illegible]

(Work No. 205)

[illegible]

(Work No. 206)

[illegible]

❄ ❄ (Work No.207)

[illegible]

(Work No. 208)

[illegible]

(Work No.209)

[illegible]

(Work No. 210)

[illegible]

※ ※ 面積計算 (座標法) ※ ※ (Work No.211)

地番 器械点	番 : 20-10 視準点	内 角	方向角	距 離	[1] X(i)	[2] Y(i)	[3] X(i+1)-X(i-1)	[2]*[3]
20-38	20-36	89-54-22	194-09-11	12.311	-54910.712	43717.205	-8.233	-359923.748765
20-36	20-26	90-09-09	104-18-20	14.086	-54922.649	43714.195	-15.417	-673941.744315
20-26	20-16	93-49-01	18-07-21	6.291	-54926.129	43727.843	2.498	109232.151814
20-16	20-27	181-03-58	19-11-19	6.072	-54920.151	43729.800	11.713	512207.147400
20-27	20-38	85-03-30	284-14-49	15.054	-54914.416	43731.796	9.439	412784.422444
							倍面積 面積 坪 数	358.228578 179.1142890 54.18