


街区番号


2 1

大網白里町永田土地区画整理事業

画地確定図

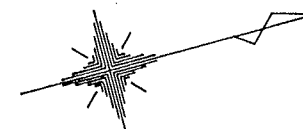

S=1:500

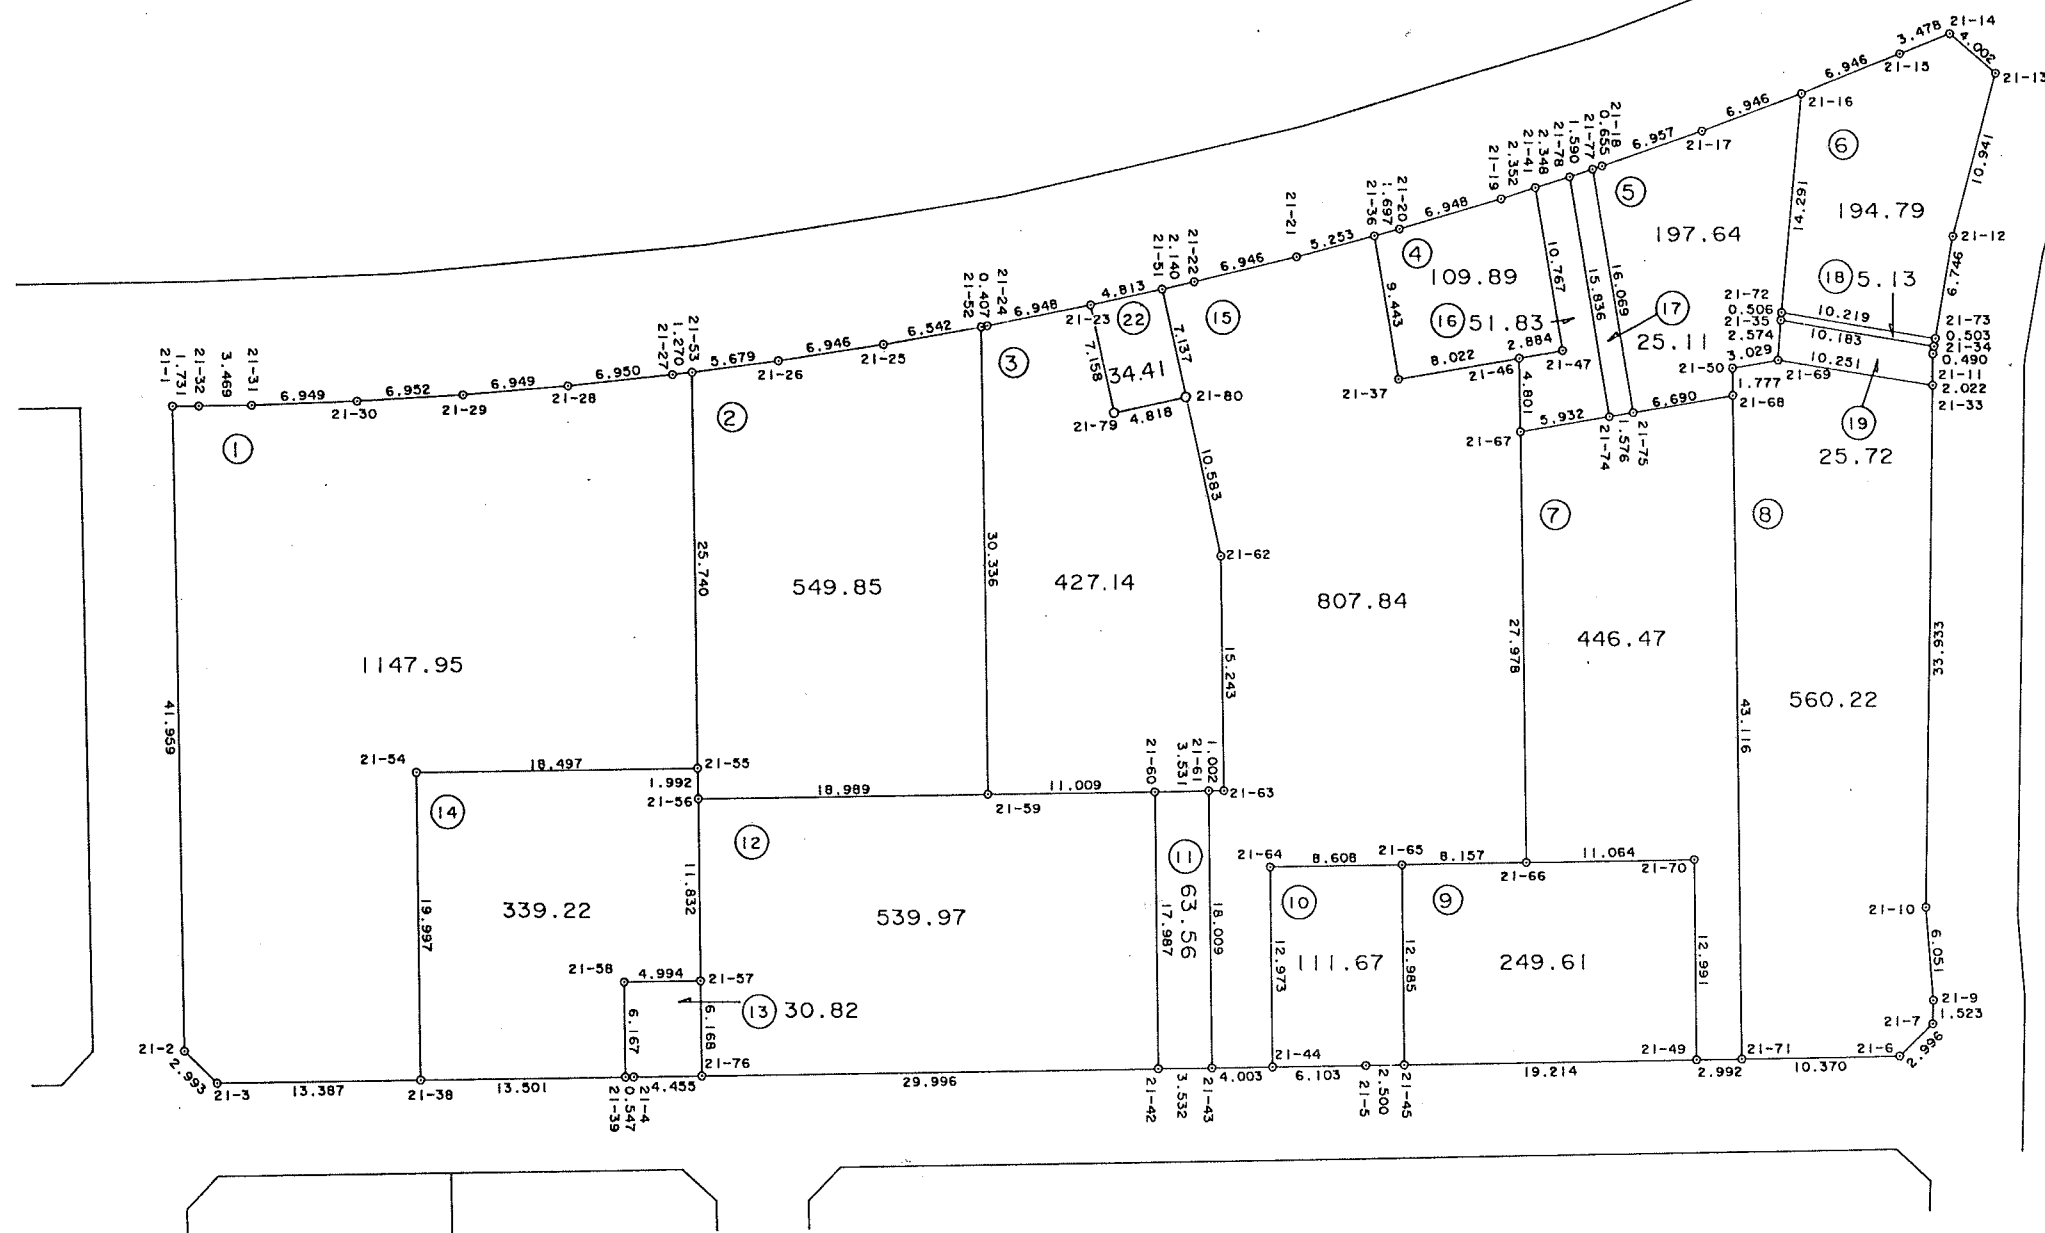

(Work No. 213)

地 器 械 点	番 号 : 視 準 点	21-1 内 角	方 向 角	距 離	[1] X(i)	[2] Y(i)	[3] X(i+1)-X(i-1)	[2]*[3]
21-53	21-27	83-58-49	188-16-32	1.270	-54797.829	43613.708	5.100	222429.910800
21-27	21-28	180-47-49	189-04-21	6.950	-54799.085	43613.525	-8.119	-354098.209475
21-28	21-29	181-15-47	190-20-08	6.949	-54805.948	43612.429	-13.700	-597490.277300
21-29	21-30	181-23-01	191-43-09	6.952	-54812.785	43611.182	-13.644	-595030.967208
21-30	21-31	181-15-06	192-58-15	6.949	-54819.592	43609.770	-13.579	-592177.066830
21-31	21-32	181-25-05	194-23-20	3.469	-54826.364	43608.210	-10.132	-441838.383720
21-32	21-1	180-05-32	194-28-52	1.731	-54829.724	43607.348	-5.036	-219606.604528
21-1	21-2	89-31-08	104-00-00	41.959	-54831.400	43606.915	-11.827	-515738.983705
21-2	21-3	134-41-24	58-41-24	2.993	-54841.551	43647.628	-8.596	-375195.010288
21-3	21-38	135-32-56	14-14-20	13.387	-54839.996	43650.185	14.531	634280.838235
21-38	21-54	89-58-22	284-12-42	19.997	-54827.020	43653.477	17.885	780742.436145
21-54	21-55	270-03-20	14-16-02	18.497	-54822.111	43634.093	22.835	996384.513655
21-55	21-53	90-01-41	284-17-43	25.740	-54804.185	43638.651	24.282	1059633.723582
							倍面 面積 坪数	2295.919363 1147.9596815 347.25

(Work No. 214)

[illegible]

＜＜ 永田区画整理（確定） ＞＞

※ ※ 面積計算 (座標法) ※ ※

[illegible]

＜＜ 永田区画整理（確定） ＞＞

※ ※ 面積計算 (座標法) ※ ※

[illegible]

(Work No. 226)

[illegible]

(Work No.216)

[illegible]

(Work No.518)

[illegible]

(Work No.519)

[illegible]

(Work No. 217)

[illegible]

❖ ❖ (Work No.218)

[illegible]

(Work No. 520)

[illegible]

(Work No. 227)

[illegible]

(Work No. 220)

[illegible]

(Work No. 219)

[illegible]

(Work No. 221)

[illegible]

(Work No.222)

[illegible]

(Work No. 223)

[illegible]

(Work No. 224)

[illegible]

(Work No. 517)

[illegible]

※ ※ 面積計算（座標法） ※ ※ (Work No.225)

[illegible]