


大網白里町永田土地区画整理事業

画地確定図

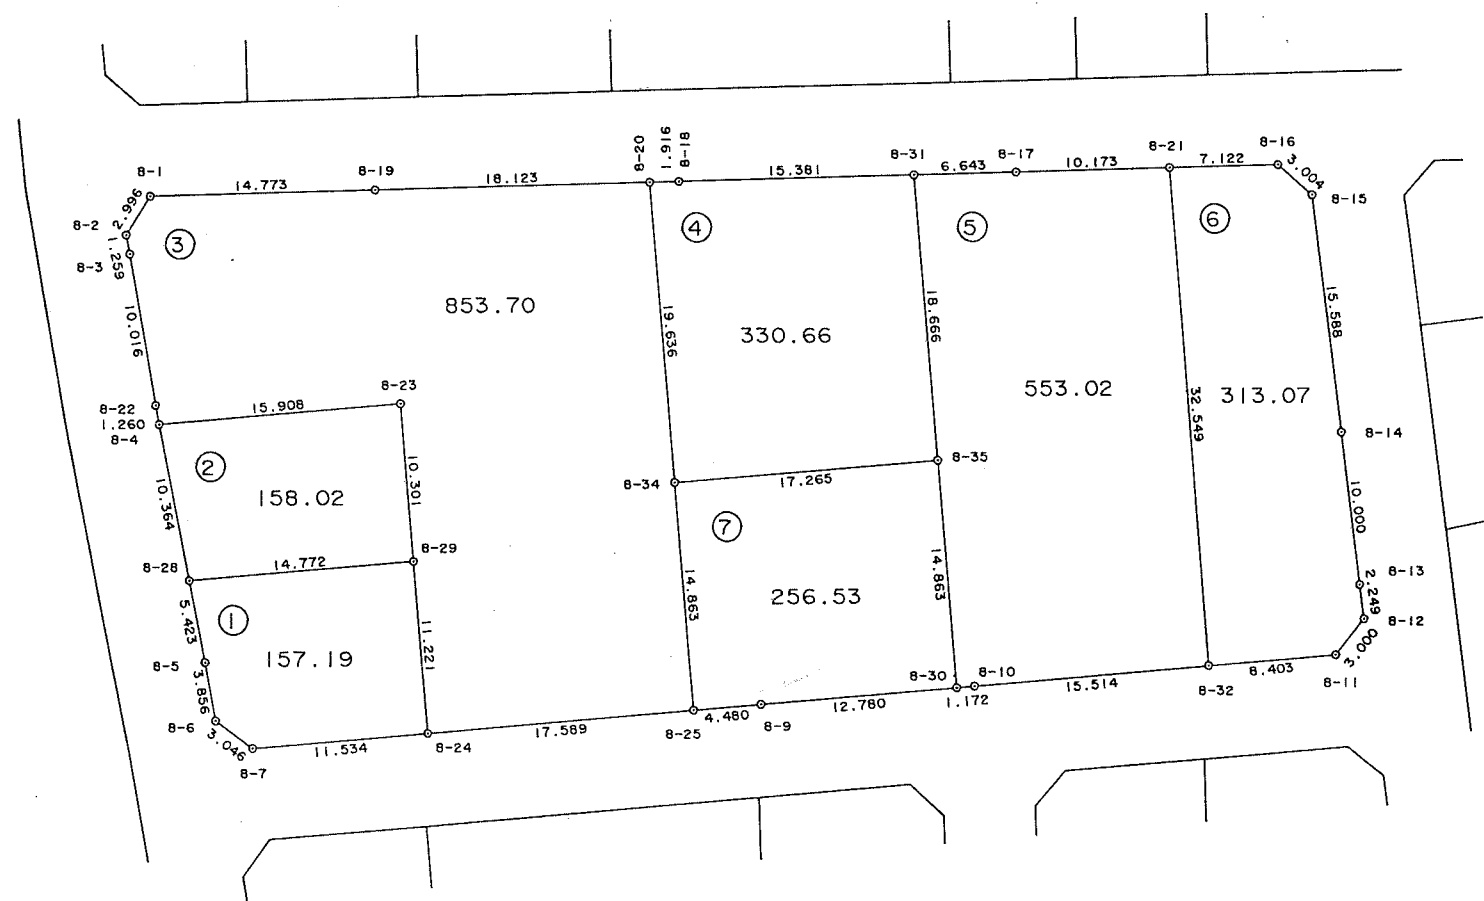

S=1:500



※ ※ 面積計算（座標法） ※ ※ (Work No. 56)

8-6								
地 器械点	番 視準点		内角	方向角	距 離	[1] $X(i)$	[2] $Y(i)$	[3] $X(i+1)-X(i-1)$
								[2]*[3]
8-32	8-11		89-54-04	100-19-50	8.403	-55332.721	43609.245	-33.518 -1461694.673910
8-11	8-12		133-17-35	53-37-25	3.000	-55334.228	43617.511	0.273 11907.580503
8-12	8-13		134-04-42	7-42-07	2.249	-55332.448	43619.927	4.008 174828.667416
8-13	8-14		180-13-05	7-55-12	10.000	-55330.220	43620.228	12.132 529200.606096
8-14	8-15		179-56-40	7-51-52	15.588	-55320.316	43621.606	25.345 1105589.604070
8-15	8-16		138-09-44	326-01-36	3.004	-55304.875	43623.739	17.933 782304.511487
8-16	8-21		137-33-34	283-35-10	7.122	-55302.383	43622.060	4.165 181685.879900
8-21	8-32		86-50-36	190-25-46	32.549	-55300.710	43615.137	-30.338 -1323196.026306
								倍面積 面積 坪數
								626.149256 313.0746280 94.70

(Work No. 4)

[illegible]

※ ※ 面積計算 (座標法) ※ ※ (Work No.536)

[illegible]

※ ※ 面積計算 (座標法) ※ ※ (Work No. 3)

[illegible]

(Work No. 51)

[illegible]

※ ※ 面積計算（座標法） ※ ※ (Work No. 52)

地 點	番 號	內 角	方 向 角	距 離	[1] X(i)	[2] Y(i)	[3] X(i+1)-X(i-1)	[2]*[3]
8-29	8-23	89-58-38	10-13-56	10.301	-55312.503	43560.516	7.508	327052.354128
8-23	8-22	90-01-23	280-15-19	15.908	-55302.365	43562.346	12.970	565003.627620
8-22	8-28	83-40-55	183-56-14	10.364	-55299.533	43546.692	-7.508	-326948.563536
8-28	8-29	96-19-04	100-15-18	14.772	-55309.873	43545.980	-12.970	-564791.360600
							倍面積	316.057612
							面 積	158.0288060
							單 數	47.80

※※面積計算(座標法)※※ (Work No.537)

[illegible]