


街区番号 26

大網白里町永田土地区画整理事業

画地確定図



S=1:500

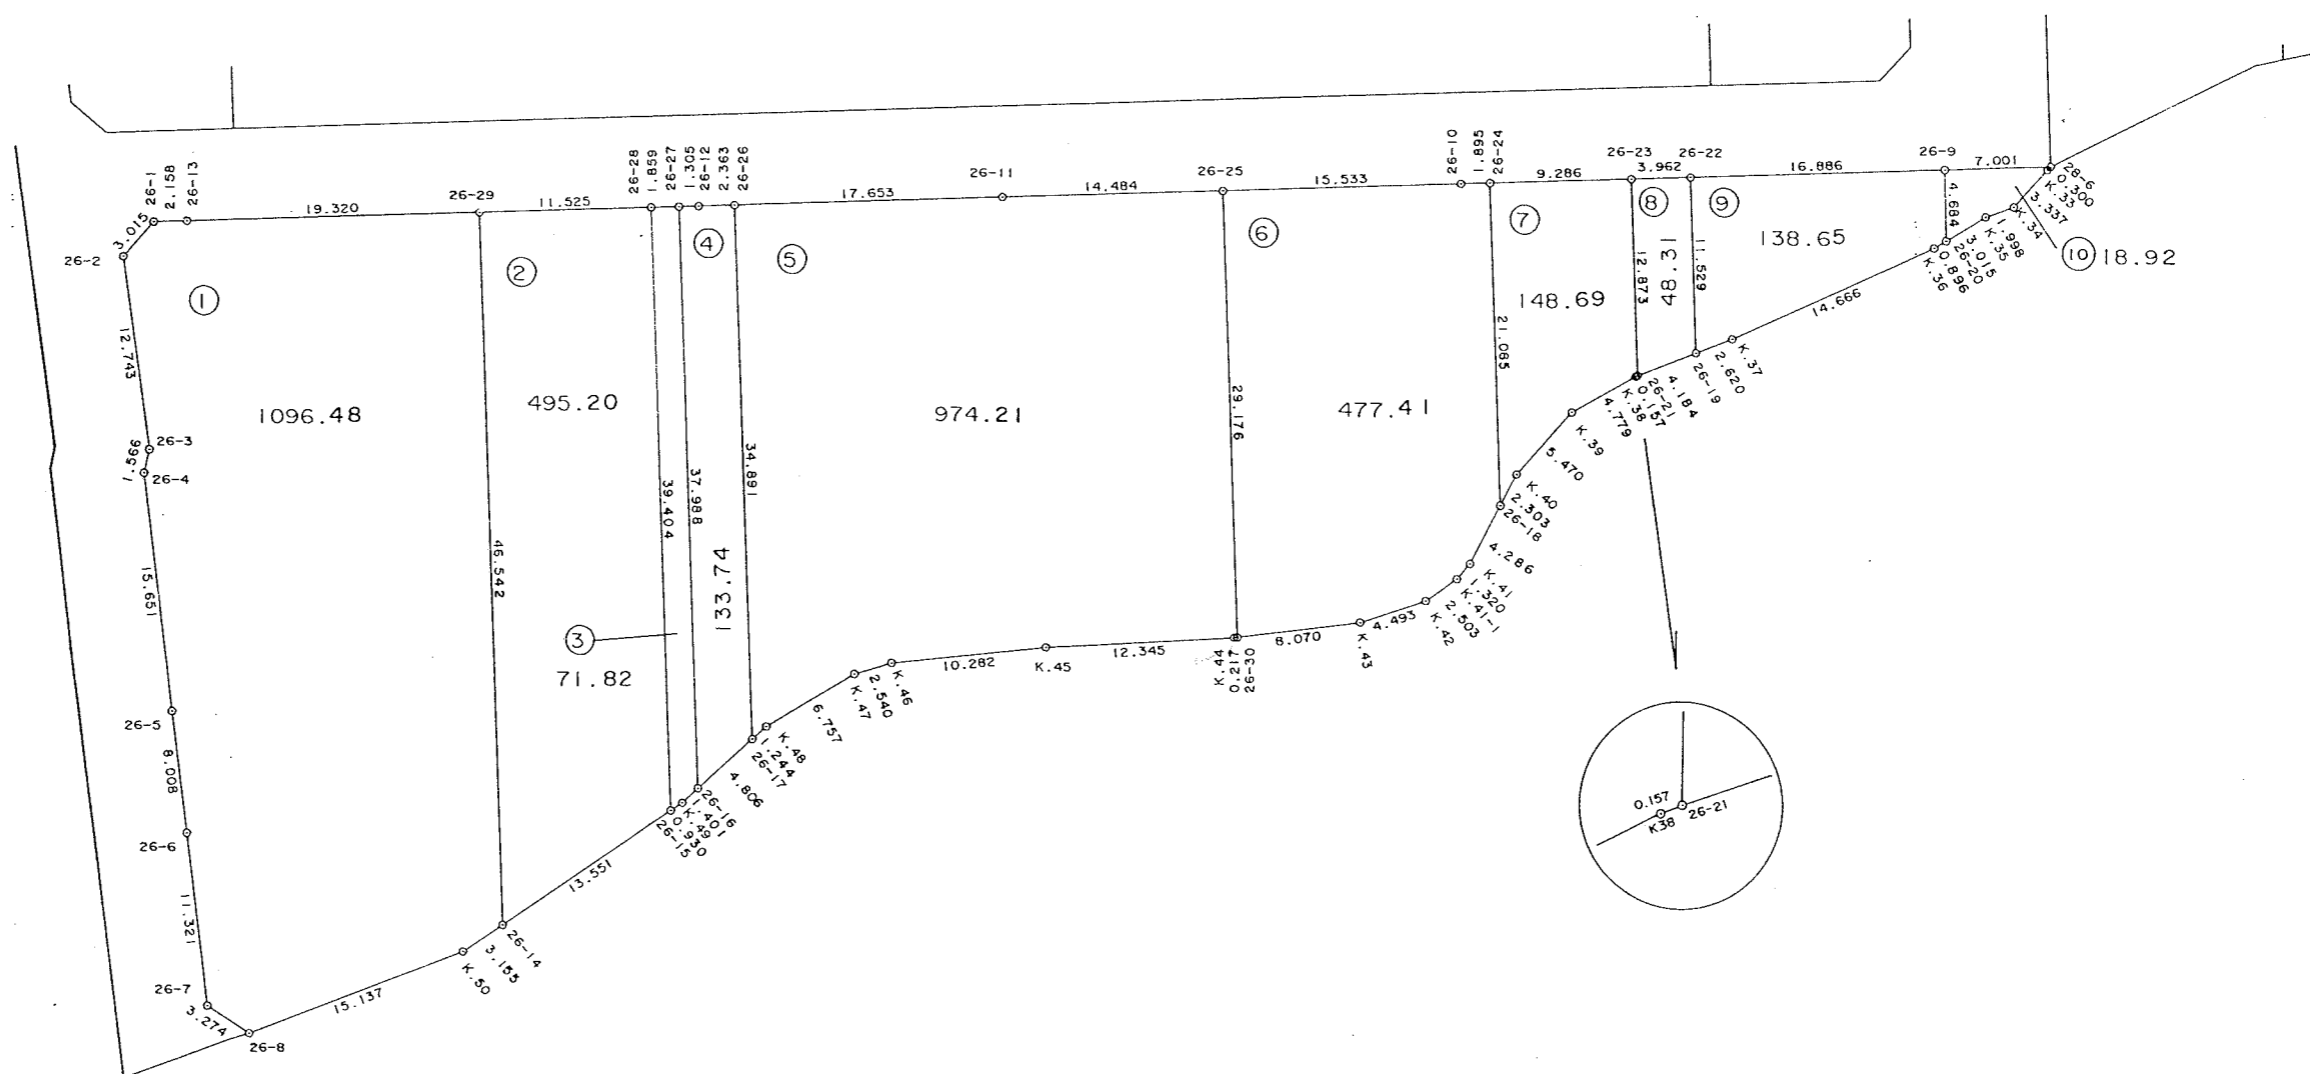

* * 面積計算 (座標法) * * (Work No.214)

地 器械点	番 : 26-1 視準点	内角	方向角	距離	[1] X(i)	[2] Y(i)	[3] X(i+1)-X(i-1)	[2]*[3]
26-29	26-13	90-04-22	282-56-17	19.320	-55464.232	43670.727	49.699	2170391.461173
26-13	26-1	180-20-26	283-16-43	2.158	-55459.906	43651.897	4.821	210445.795437
26-1	26-2	132-25-18	235-42-01	3.015	-55459.411	43649.797	-1.204	-52554.355588
26-2	26-3	131-29-37	187-11-38	12.743	-55461.110	43647.306	-14.341	-625946.015346
26-3	26-4	200-29-13	207-40-51	1.566	-55473.752	43645.710	-14.028	-612262.019880
26-4	26-5	160-27-01	188-07-52	15.651	-55475.138	43644.983	-16.880	-736727.313040
26-5	26-6	179-46-24	187-54-16	8.008	-55490.632	43642.769	-23.426	-1022375.506594
26-6	26-7	179-56-06	187-50-22	11.321	-55498.564	43641.668	-19.148	-835650.658864
26-7	26-8	129-59-57	137-50-19	3.274	-55509.780	43640.124	-13.643	-595382.211732
26-8	K.50	126-07-16	83-57-35	15.137	-55512.207	43642.321	-0.834	-36397.695714
K.50	26-14	167-23-46	71-21-21	3.155	-55510.614	43657.374	2.602	113596.487148
26-14	26-29	121-30-34	12-51-55	46.542	-55509.605	43660.364	46.382	2025055.003048
							倍面積	2192.970048
							面積	1096.4850240
							坪數	331.68

* * 面積計算 (座標法) * * (Work No.215)

地 器械点	番 : 視準点	26-2 内角	方向角	距離	[1] X(i)	[2] Y(i)	[3] X(i+1)-X(i-1)	[2]*[3]
26-29	26-14	89-57-34	192-51-55	46.542	-55464.232	43670.727	-42.799	-1869063.444873
26-14	26-15	58-15-15	71-07-10	13.551	-55509.605	43660.364	-40.988	-1789550.999632
26-15	26-28	121-44-52	12-52-02	39.404	-55505.220	43673.186	42.799	1869168.687614
26-28	26-29	90-02-19	282-54-21	11.525	-55466.806	43681.960	40.988	1790436.176480
							倍面積	990.419589
							面積	495.2097945
							坪數	149.80

* * 面積計算 (座標法) * * (Work No.216)

地 器械点	番 : 26-3 視準点	内角	方向角	距離	[1] X(i)	[2] Y(i)	[3] X(i+1)-X(i-1)	[2]*[3]
26-27	26-28	90-07-29	283-00-22	1.859	-55467.224	43683.771	37.451	1636000.907721
26-28	26-15	89-51-40	192-52-02	39.404	-55466.806	43681.960	-37.996	-1659739.752160
26-15	K.49	57-19-05	70-11-07	0.930	-55505.220	43673.186	-38.099	-1663904.713414
K.49	26-16	172-15-10	62-26-17	1.401	-55504.905	43674.060	0.963	42058.119780
26-16	26-27	130-26-36	12-52-53	37.988	-55504.257	43675.303	37.681	1645729.092343
							倍面積	143.654270
							面積	71.8271350
							坪數	21.72

* * 面積計算 (座標法) * *

(Work No.217)

地番	視準点	内角	方向角	距離	[1] X(i)	[2] Y(i)	[3] X(i+1)-X(i-1)	[2]*[3]
26-26	26-12	89-56-41	282-49-02	2.363	-55468.040	43687.347	34.538	1508873.590686
26-12	26-27	180-06-37	282-55-39	1.305	-55467.516	43685.043	0.816	35646.995088
26-27	26-16	89-57-14	192-52-53	37.988	-55467.224	43683.771	-36.741	-1604985.430311
26-16	26-17	49-50-48	62-43-41	4.806	-55504.257	43675.303	-34.830	-1521210.803490
26-17	26-26	130-08-40	12-52-21	34.891	-55502.054	43679.574	36.217	1581943.131558
							倍面積	267.483531
							面積	133.7417655
							坪數	40.45

* * 面積計算 (座標法) * * (Work No.218)

地 器械点	番 : 視準点	26-5 内角	方向角	距離	[1] X(i)	[2] Y(i)	[3] X(i+1)-X(i-1)	[2]*[3]
26-25	26-11	90-00-51	282-52-29	14.484	-55475.185	43718.680	31.672	1384658.032960
26-11	26-26	179-56-50	282-49-19	17.653	-55471.958	43704.560	7.145	312269.081200
26-26	26-17	90-03-02	192-52-21	34.891	-55468.040	43687.347	-30.096	-1314814.395312
26-17	K.48	49-40-42	62-33-03	1.244	-55502.054	43679.574	-33.441	-1460688.634134
K.48	K.47	191-34-02	74-07-05	6.757	-55501.481	43680.678	2.422	105794.602116
K.47	K.46	194-01-58	88-09-03	2.540	-55499.632	43687.177	1.931	84359.938787
K.46	K.45	190-37-53	98-46-56	10.282	-55499.550	43689.716	-1.488	-65010.297408
K.45	K.44	182-45-54	101-32-50	12.345	-55501.120	43699.877	-4.041	-176591.202957
K.44	26-30	178-42-07	100-14-57	0.217	-55503.591	43711.972	-2.510	-109717.049720
26-30	26-25	92-36-41	12-51-38	29.176	-55503.630	43712.186	28.406	1241688.355516
							倍面積	1948.431048
							面積	974.2155240
							坪數	294.70

* * 面積計算 (座標法) * * (Work No.219)

地 器械点	番 ; 視準点	26-6 内角	方向角	距離	[1] X(i)	[2] Y(i)	[3] X(i+1)-X(i-1)	[2]*[3]
26-24	26-10	90-00-00	282-54-56	1.895	-55479.065	43735.671	20.974	917311.963554
26-10	26-25	179-56-25	282-51-21	15.533	-55478.642	43733.824	3.880	169687.237120
26-25	26-30	90-00-17	192-51-38	29.176	-55475.185	43718.680	-24.988	-1092442.375840
26-30	K.43	84-52-22	97-44-00	8.070	-55503.630	43712.186	-29.531	-1290864.564766
K.43	K.42	168-41-24	86-25-24	4.493	-55504.716	43720.183	-0.805	-35194.747315
K.42	K.41-1	163-01-04	69-26-28	2.503	-55504.435	43724.668	1.160	50720.614880
K.41-1	K.41	166-02-09	55-28-37	1.320	-55503.556	43727.011	1.627	71143.846897
K.41	26-18	166-22-38	41-51-15	4.286	-55502.808	43728.099	3.940	172288.710060
26-18	26-24	151-03-41	12-54-56	21.085	-55499.616	43730.958	23.743	1038304.135794
							倍面積	954.820384
							面積	477.4101920
							坪數	144.41

* * 面積計算 (座標法) * * (Work No.220)

地番	視準点	内角	方向角	距離	[1] X(i)	[2] Y(i)	[3] X(i+1)-X(i-1)	[2]*[3]
26-23	26-24	89-54-11	282-47-06	9.286	-55481.120	43744.726	14.603	638804.233778
26-24	26-18	90-07-50	192-54-56	21.085	-55479.065	43735.671	-18.496	-808934.970816
26-18	K.40	29-32-09	42-27-05	2.303	-55499.616	43730.958	-18.852	-824416.020216
K.40	K.39	194-08-24	56-35-29	5.470	-55497.917	43732.513	4.711	206023.868743
K.39	K.38	198-42-43	75-18-12	4.779	-55494.905	43737.079	4.224	184745.421696
K.38	26-21	185-51-38	81-09-50	0.157	-55493.693	43741.702	1.237	54108.485374
26-21	26-23	111-43-05	12-52-55	12.873	-55493.668	43741.857	12.573	549966.368061
							倍面積	297.386620
							面積	148.6933100
							坪數	44.97

* * 面積計算 (座標法) * * (Work No.221)

地番	視準点	内角	方向角	距離	[1] X(i)	[2] Y(i)	[3] X(i+1)-X(i-1)	[2]*[3]
26-22	26-23	89-51-34	282-45-10	3.962	-55481.994	43748.590	12.113	529926.670670
26-23	26-21	90-07-45	192-52-55	12.873	-55481.120	43744.726	-11.674	-510675.931324
26-21	26-19	71-08-23	84-01-18	4.184	-55493.668	43741.857	-12.113	-529845.113841
26-19	26-22	108-52-18	12-53-36	11.529	-55493.233	43746.018	11.674	510691.014132
							倍面積	96.639637
							面積	48.3198185
							坪数	14.61

* * 面積計算 (座標法) * * (Work No.222)

地番	器械点	視準点	内角	方向角	距離	[1] X(i)	[2] Y(i)	[3] X(i+1)-X(i-1)	[2]*[3]
26-9	26-22	26-9	89-01-09	282-46-21	16.886	-55485.728	43765.059	8.283	362505.983697
26-22	26-19	26-9	90-07-15	192-53-36	11.529	-55481.994	43748.590	-7.505	-328333.167950
26-19	K.37	26-9	70-51-35	83-45-11	2.620	-55493.233	43746.018	-10.954	-479193.881172
K.37	K.36	26-9	176-48-05	80-33-16	14.666	-55492.948	43748.622	2.692	117771.290424
K.36	26-20	26-9	172-19-11	72-52-27	0.896	-55490.541	43763.089	2.671	116891.210719
26-20	26-9	26-9	120-52-45	13-45-12	4.684	-55490.277	43763.945	4.813	210635.867285
								倍面積	277.303003
								面積	138.6515015
								坪數	41.94

* * 面積計算 (座標法) * * (Work No.223)

地番	器械点	視準点	内角	方向角	距離	[1] X(i)	[2] Y(i)	[3] X(i+1)-X(i-1)	[2]*[3]
26-9	26-20	26-20	90-55-30	193-45-12	4.684	-55485.728	43765.059	-2.995	-131076.351705
26-20	K.35	K.35	59-22-13	73-07-25	3.015	-55490.277	43763.945	-3.674	-160788.733930
K.35	K.34	K.34	192-20-18	85-27-43	1.998	-55489.402	43766.831	1.033	45211.136423
K.34	K.33	K.33	151-37-45	57-05-28	3.337	-55489.244	43768.823	1.971	86268.350133
K.33	28-6	28-6	183-11-24	60-16-52	0.300	-55487.431	43771.624	1.962	85879.926288
28-6	26-9	26-9	42-32-50	282-49-42	7.001	-55487.282	43771.885	1.703	74543.520155
								倍面積	37.847364
								面積	18.9236820
								坪數	5.72