


大 網 白 里 町 永 田 土 地 区 画 整 理 事 業

画 地 確 定 図

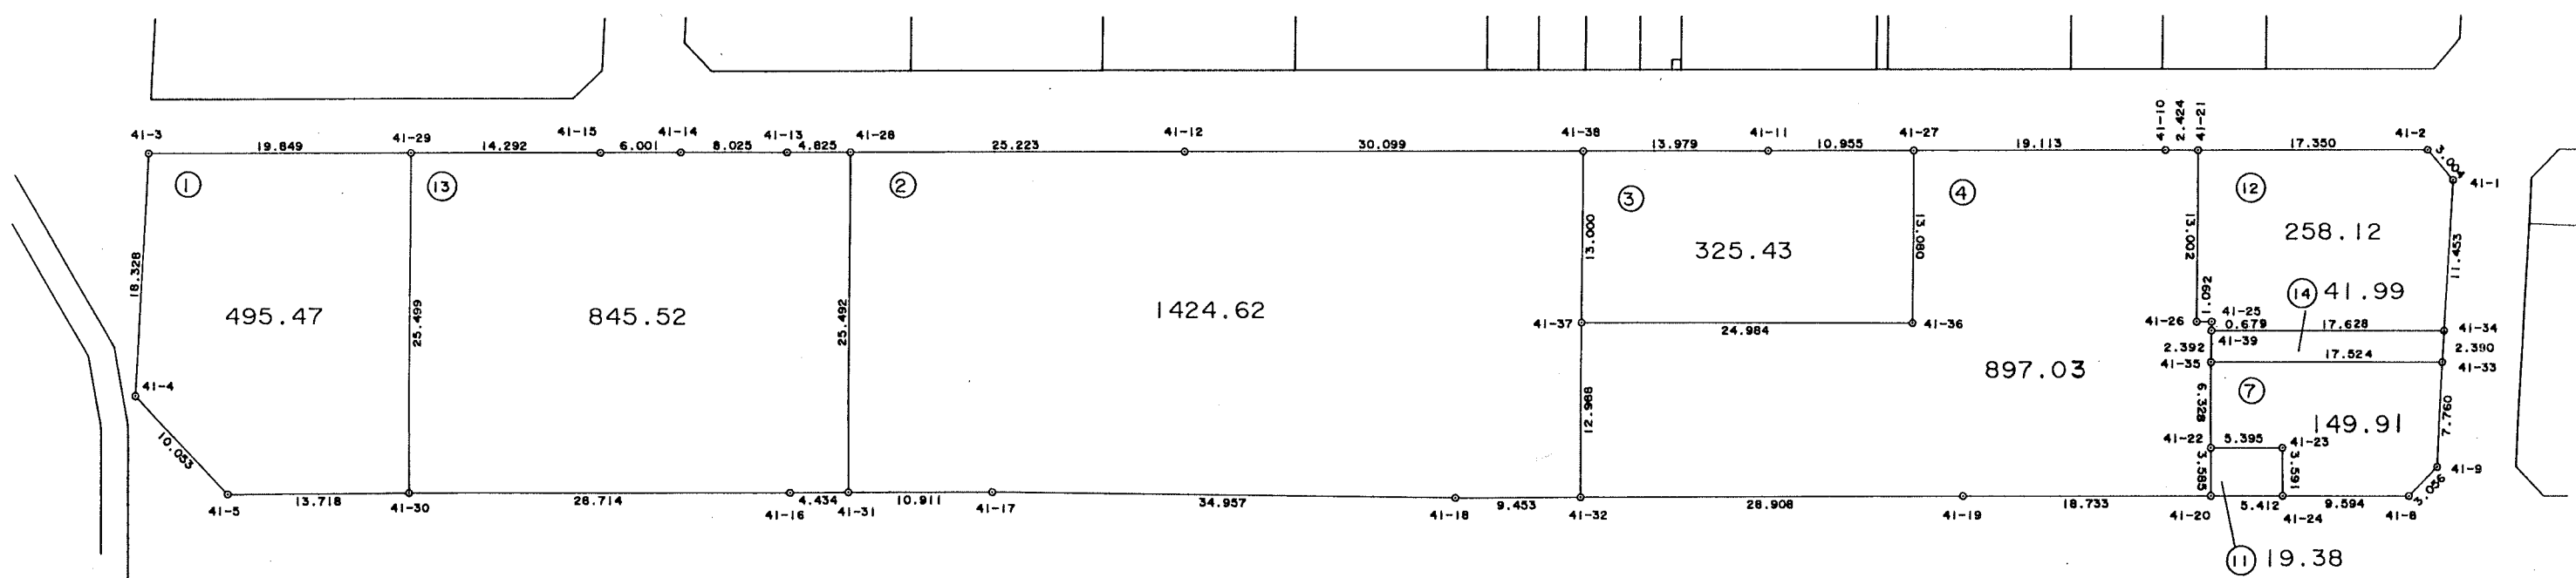

S=1:500



(Work No. 329)

[illegible]

※ ※ 面積計算 (座標法) ※ ※ (Work No.336)

[illegible]

※※面積計算（座標法）※※ (Work No.330)

地 番 : 41-2								
器械点	視準点	内角	方向角	距 離	[1] X(i)	[2] Y(i)	[3] X(i+1)-X(i-1)	[2]*[3]
41-37	41-38	180-00-36	283-02-11	13.000	-55157.784	43909.718	5.860	257310.947480
41-38	41-12	89-49-24	192-51-35	30.099	-55154.852	43897.053	-26.412	-1159408.963836
41-12	41-28	180-00-21	192-51-56	25.223	-55184.196	43890.354	-53.934	-2367182.352636
41-28	41-31	90-09-15	103-01-11	25.492	-55208.786	43884.738	-30.333	-1331155.757754
41-31	41-17	89-55-10	12-56-21	10.911	-55214.529	43909.574	4.890	214717.816860
41-17	41-18	180-46-08	13-42-29	34.957	-55203.896	43912.018	44.594	1958212.530692
41-18	41-32	178-56-48	12-39-17	9.453	-55169.935	43920.301	43.184	1896654.278384
41-32	41-37	90-22-18	283-01-35	12.988	-55160.712	43922.372	12.151	533700.742172
							倍面積	2849.241362
							面 積	1424.6206810
							坪 数	430.94

(Work No. 331)

[illegible]

※ ※ 面積計算 (座標法) ※ ※ (Work No.332)

[illegible]

※ ※ 面積計算 (座標法) ※ ※ (Work No.335)

[illegible]

(Work No. 337)

[illegible]

(Work No. 333)

[illegible]

(Work No. 334)

地 器械点	番 : 視準点	41-11 内 角	方 向 角	距 離	[1] X(i)	[2] Y(i)	[3] X(i+1)-X(i-1)	[2]*[3]
41-20	41-24	90-16-46	12-59-04	5.412	-55114.265	43932.972	4.485	197039.379420
41-24	41-23	89-26-35	282-25-39	3.591	-55108.991	43934.188	6.047	265670.034836
41-23	41-22	90-29-39	192-55-18	5.395	-55108.218	43930.682	-4.485	-197029.108770
41-22	41-20	89-47-00	102-42-18	3.585	-55113.476	43929.475	-6.047	-265641.535325
							倍面積	38.770161
							面 積	19.3850805
							坪 数	5.86