


街区番号


36

大網白里町永田土地区画整理事業

画地確定図

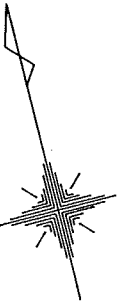

S=1:500

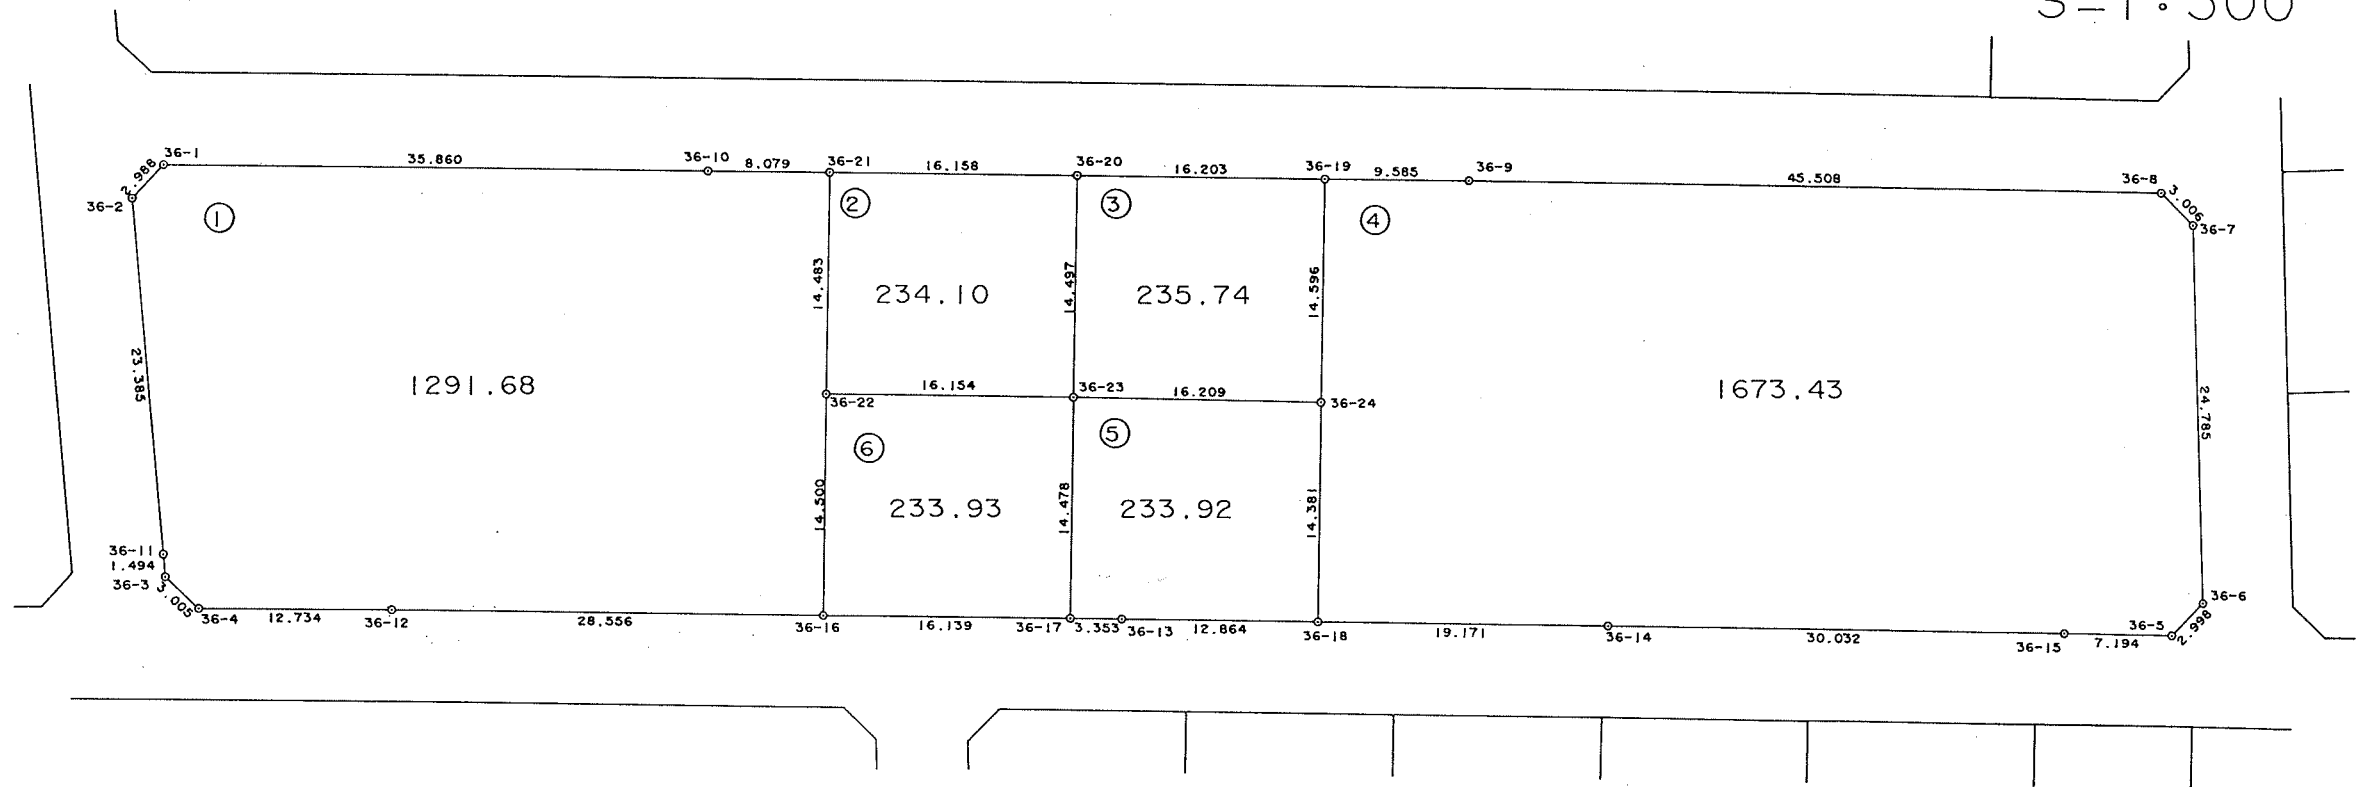

* * 面積計算 (座標法) * * (Work No.311)

[illegible]

(Work No. 312)

[illegible]

* * 面積計算 (座標法) * * (Work No.314)

[illegible]

※※面積計算(座標法)※※ (Work No.315)

[illegible]

(Work No. 316)

地 器 械 点	番 視 準 点	36-6	內 角	方 向 角	距 離	[1] X(i)	[2] Y(i)	[3] X(i+1)-X(i-1)	[2]*[3]
36-23	36-22		90-03-42	285-39-13	16.154	-55177.408	43778.051	18.304	801313.445504
36-22	36-16		89-52-45	195-31-58	14.500	-55173.049	43762.496	-9.611	-420601.349056
36-16	36-17		90-02-37	105-34-35	16.139	-55187.019	43758.614	-18.304	-800957.670656
36-17	36-23		90-00-56	15-35-31	14.478	-55191.353	43774.160	9.611	420713.451760
								倍 面 積	467.877552
								面 積	233.9387760
								坪 數	70.76