


街区番号


35

大網白里町永田土地区画整理事業

画地確定図

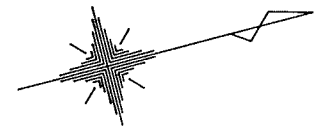

S=1:500

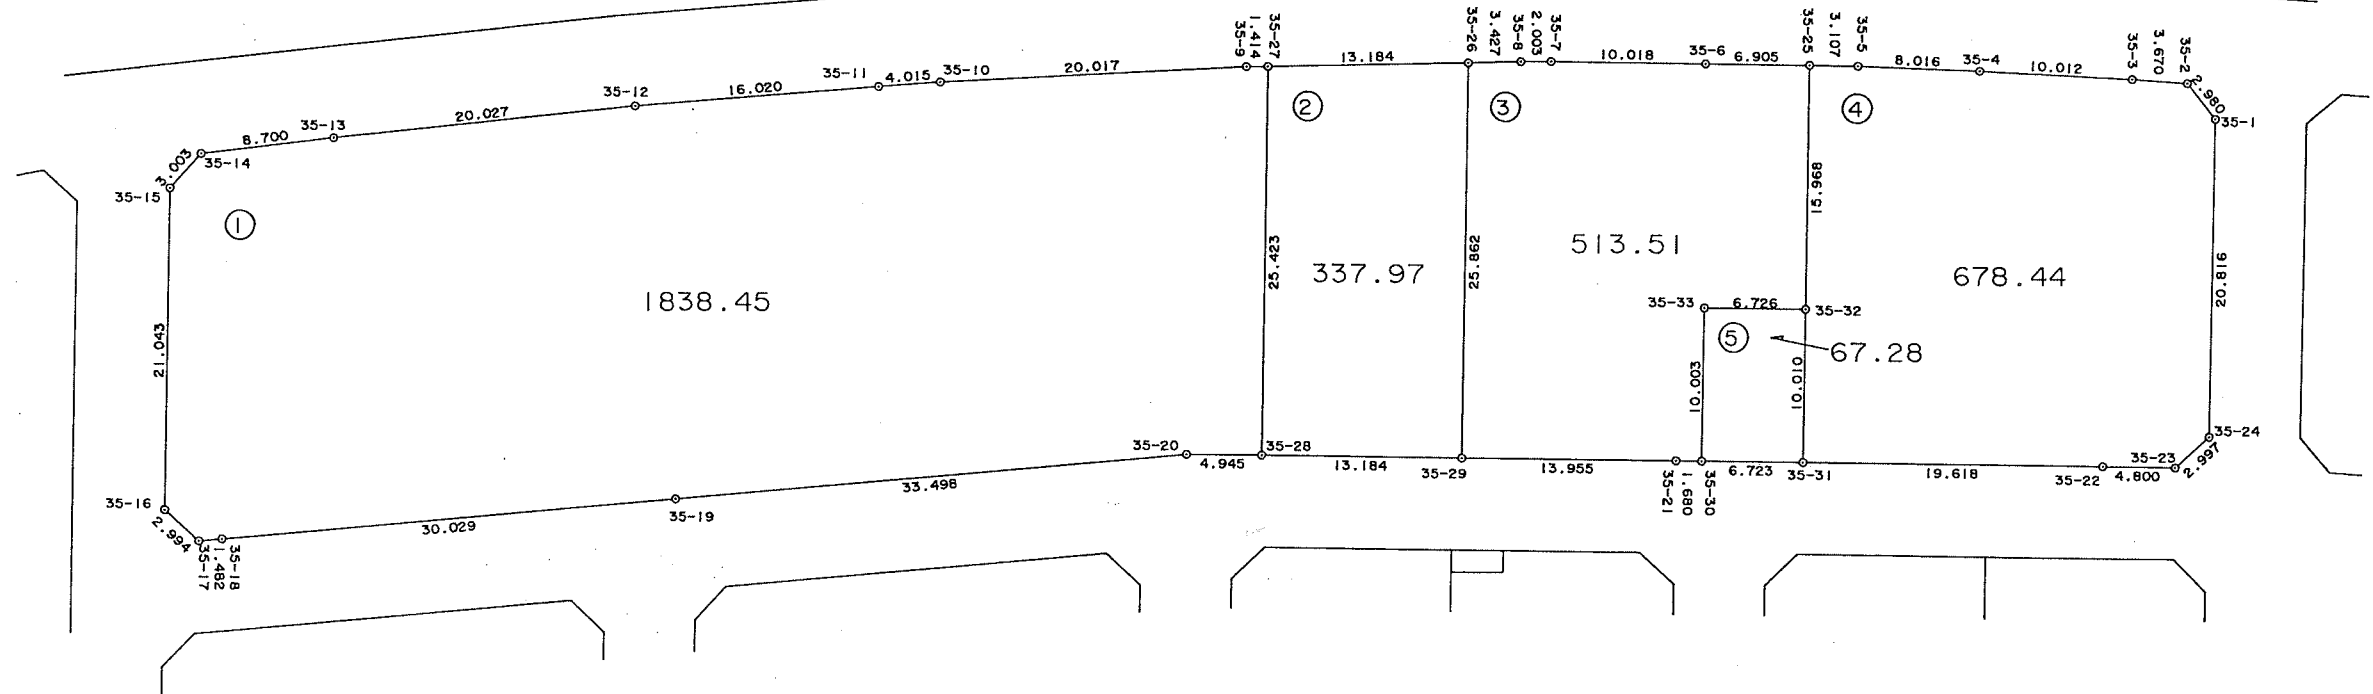

※※面積計算（座標法）※※ (Work No.306)

[illegible]

(Work No. 307)

地 器 械 点	番 号 : 視 準 点	35-2 內 角	方 向 角	距 離	[1] X(i)	[2] Y(i)	[3] X(i+1)-X(i-1)	[2]*[3]
35-26	35-27	88-09-14	193-40-05	13.184	-55083.123	43702.528	-5.892	-257495.294976
35-27	35-28	91-51-46	105-31-51	25.423	-55095.933	43699.412	-19.618	-857295.064616
35-28	35-29	90-02-37	15-34-28	13.184	-55102.741	43723.907	5.892	257621.260044
35-29	35-26	89-56-23	285-30-51	25.862	-55090.041	43727.447	19.618	857845.055246
							倍 面 積	675.955698
							面 積	337.9778490
							坪 數	102.23

(Work No. 308)

地 器械点	番： 視準点	35-3 内角	方向角	距 離	[1] X(i)	[2] Y(i)	[3] X(i+1)-X(i-1)	[2]*[3]
35-33	35-32	269-58-20	15-29-09	6.726	-55072.295	43721.972	9.157	400362.097604
35-32	35-25	89-59-51	285-29-00	15.968	-55065.814	43723.767	10.744	469768.152648
35-25	35-6	90-02-40	195-31-40	6.905	-55061.551	43708.379	-2.390	-104463.025810
35-6	35-7	180-06-45	195-38-25	10.018	-55068.204	43706.530	-16.301	-712460.145530
35-7	35-8	178-54-29	194-32-54	2.003	-55077.852	43703.829	-11.587	-506396.266623
35-8	35-26	178-55-39	193-28-33	3.427	-55079.791	43703.326	-5.271	-230360.231346
35-26	35-29	92-02-18	105-30-51	25.862	-55083.123	43702.528	-10.250	-447950.912000
35-29	35-21	89-56-48	15-27-39	13.955	-55090.041	43727.447	6.532	285627.683804
35-21	35-30	179-50-17	15-17-56	1.680	-55076.591	43731.167	15.070	659028.686690
35-30	35-33	90-12-53	285-30-49	10.003	-55074.971	43731.610	4.296	187870.996560
							倍面積 面 數	1027.035997 512.5179985 155.93

(Work No. 309)

[illegible]

※※面積計算（座標法）※※ (Work No.310)

地 器 械 点	番 号 视 準 点	35-5 内 角	方 向 角	距 離	[1] X(i)	[2] Y(i)	[3] X(i+1)-X(i-1)	[2]*[3]
35-32	35-33	89-57-29	195-29-09	6.726	-55065.814	43723.767	-3.802	-166237.762134
35-33	35-30	90-01-40	105-30-49	10.003	-55072.295	43721.972	-9.157	-400362.097604
35-30	35-31	90-01-34	15-32-23	6.723	-55074.971	43731.610	3.802	166267.581220
35-31	35-32	89-59-17	285-31-40	10.010	-55068.493	43733.412	9.157	400466.853684
							倍 面 積	134.575166
							面 積	67.2875830
							坪 数	20.35