


街区番号


43

大網白里町永田土地区画整理事業

画地確定図

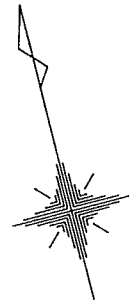

S=1:500

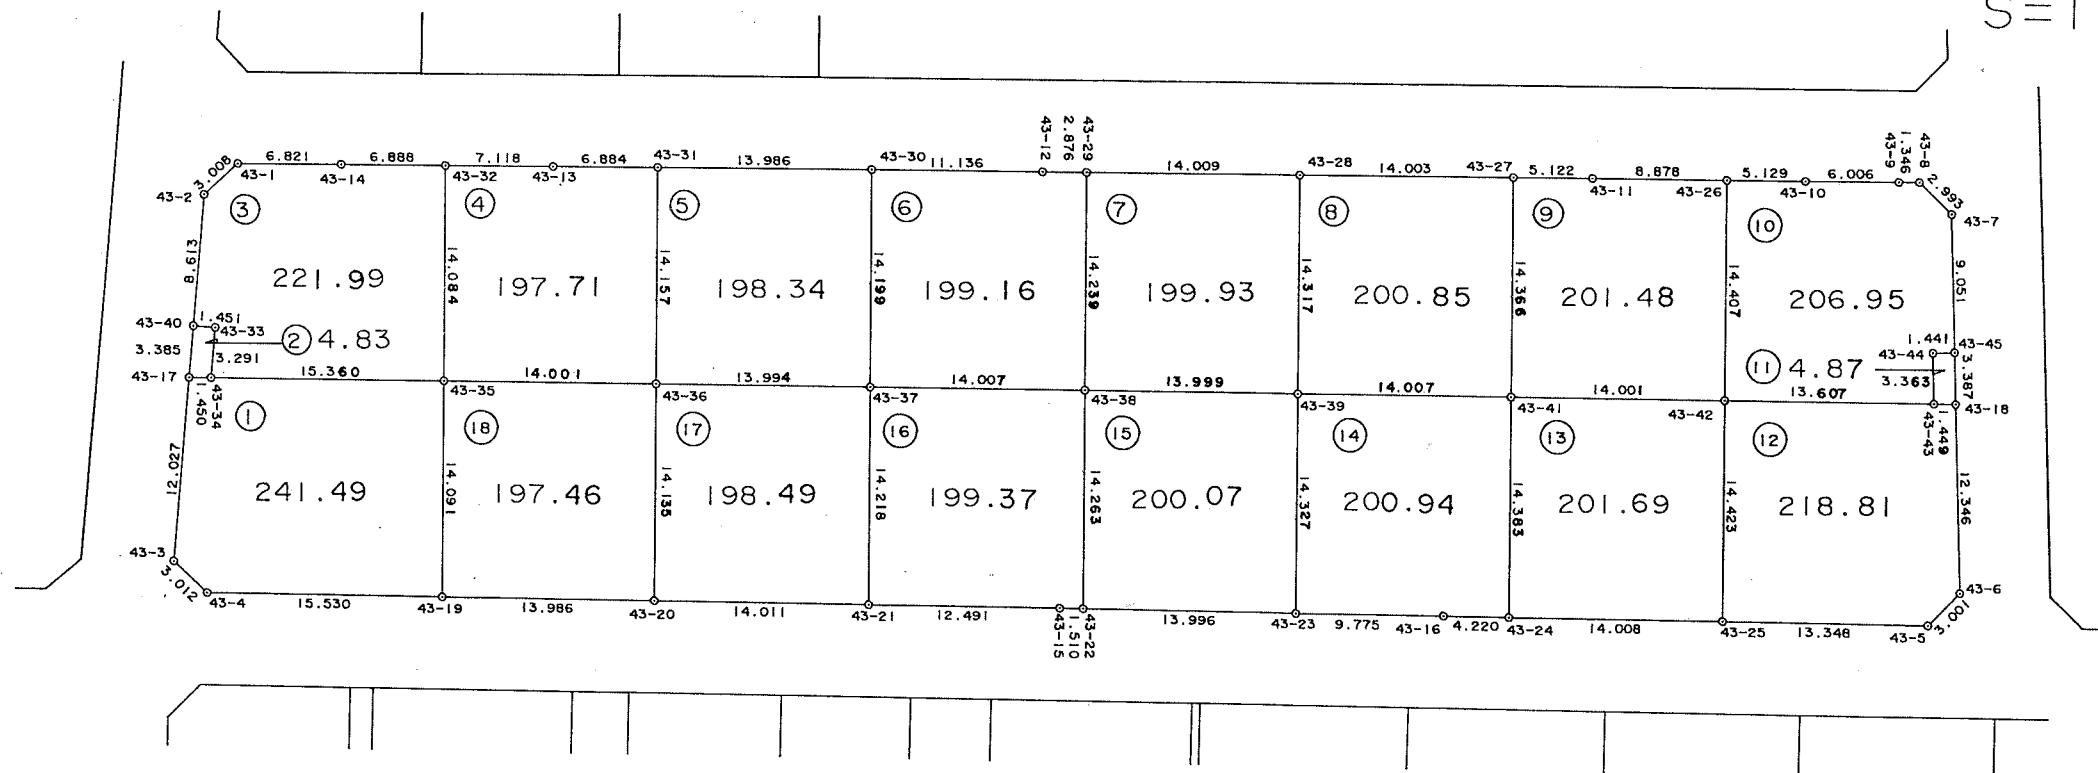

❖ ❖ (Work No.342)

倍面積	482.990151
面積	241.4950755
坪數	73.05

※ ※ 面積計算（座標法） ※ ※ (Work No.343)

[illegible]

(Work No.344)

[illegible]

※ ※ 面積計算（座標法） ※ ※ (Work No.345)

[illegible]

(Work No. 346)

[illegible]

(Work No. 347)

[illegible]

(Work No. 348)

[illegible]

(Work No. 349)

[illegible]

※ ※ 面積計算（座標法） ※ ※ (Work No.350)

[illegible]

(Work No. 351)

[illegible]

(Work No. 352)

地 器 械 点	番 : 視 準 点	43-11 内 角	方 向 角	距 離	[1] X(i)	[2] Y(i)	[3] X(i+1)-X(i-1)	[2]*[3]
43-45	43-44	91-32-33	284-31-58	1.441	-55052.834	43865.074	3.662	160633.900988
43-44	43-43	88-35-15	193-07-13	3.363	-55052.472	43863.680	-2.913	-127774.899840
43-43	43-18	92-21-08	105-28-21	1.449	-55055.747	43862.916	-3.662	-160625.998392
43-18	43-45	87-31-04	12-59-25	3.387	-55056.134	43864.313	2.913	127776.743769
							倍 面 積	9.746525
							面 積	4.8732625
							坪 數	1.47

(Work No. 353)

[illegible]

(Work No. 354)

[illegible]

❖ ❖ (Work No.355)

[illegible]

(Work No. 357)

[illegible]

(Work No. 358)

[illegible]

(Work No. 359)

[illegible]