


街区番号



45

大網白里町永田土地区画整理事業

画地確定図

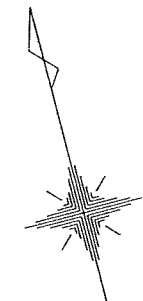

S=1:500

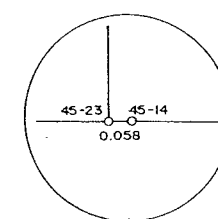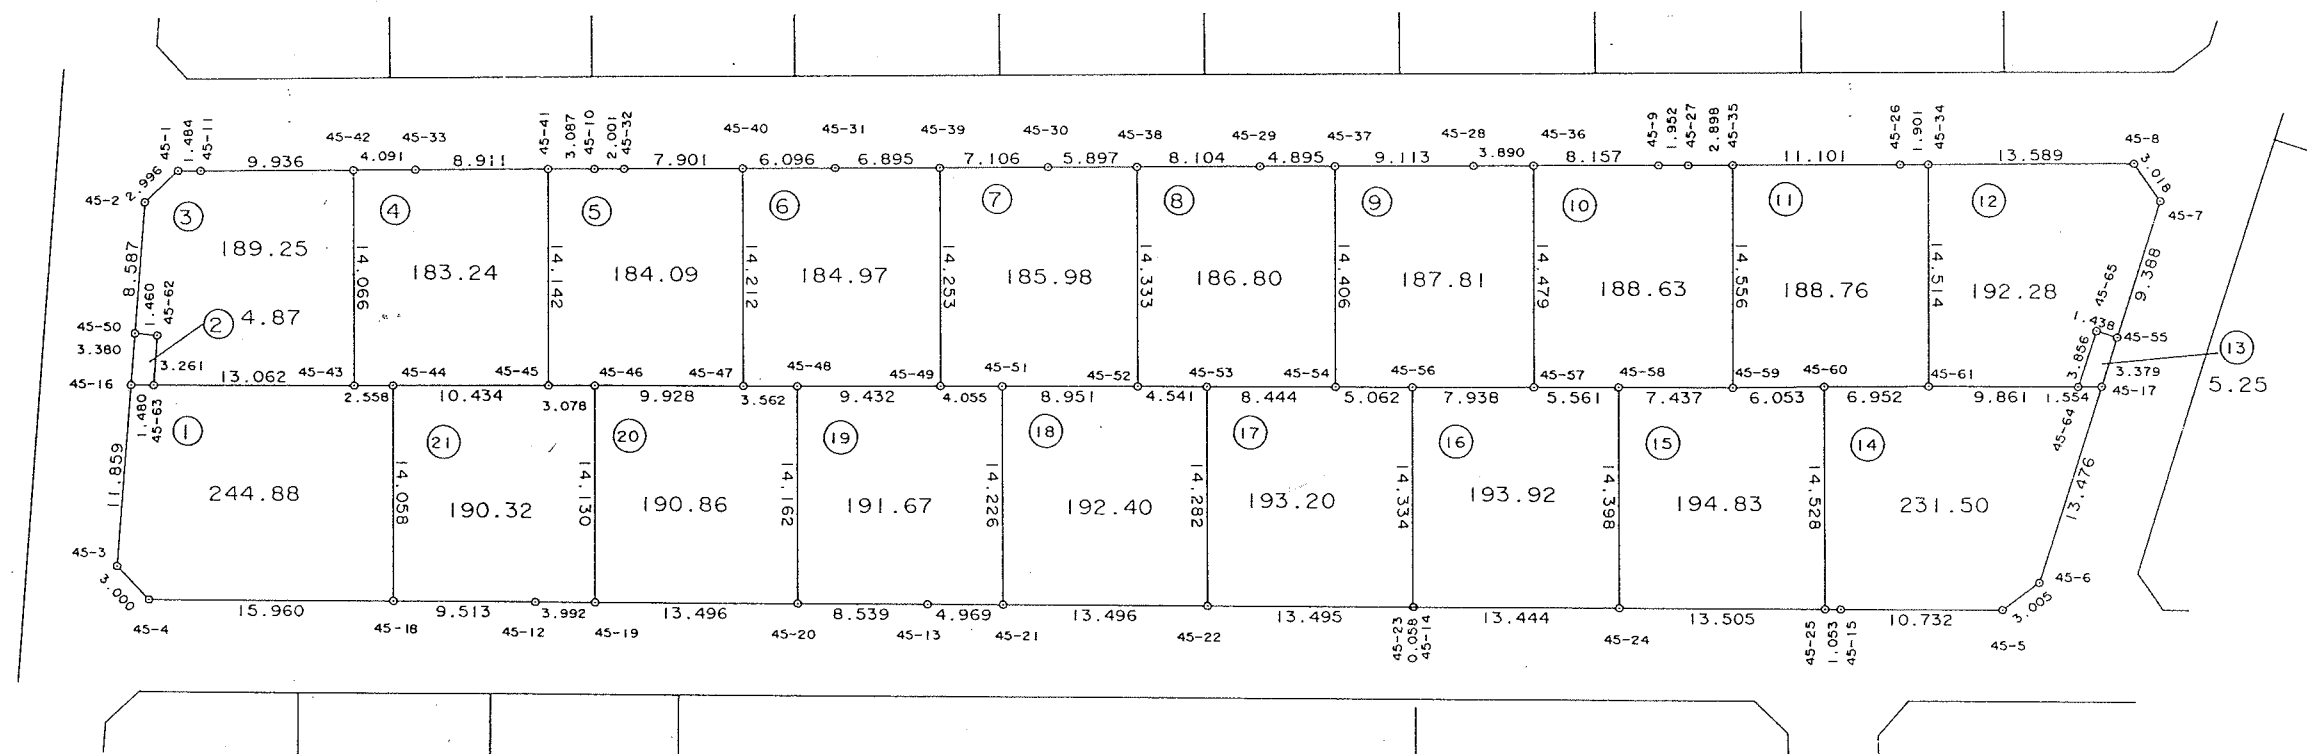

(Work No. 367)

[illegible]

(Work No.368)

[illegible]

(Work No. 369)

地 番 : 45-3								
器械点	视準点	内角	方向角	距 離	[1] X(i)	[2] Y(i)	[3] X(i+1)-X(i-1)	[2]*[3]
45-50	45-62	90-40-43	109-49-18	1.460	-54957.832	43776.108	-8.608	-376824.737664
45-62	45-63	269-04-37	198-53-55	3.261	-54958.327	43777.481	-3.580	-156723.381980
45-63	45-43	85-51-38	104-45-33	13.062	-54961.412	43776.425	-6.413	-280738.213525
45-43	45-42	89-52-31	14-38-04	14.066	-54964.740	43789.056	10.282	450239.073792
45-42	45-11	89-46-35	284-24-39	9.936	-54951.130	43792.610	16.083	704316.546630
45-11	45-1	180-19-03	284-43-42	1.484	-54948.657	43782.987	2.850	124781.512950
45-1	45-2	136-33-07	241-16-49	2.996	-54948.280	43781.551	-1.062	-46496.007162
45-2	45-50	137-51-46	199-08-35	8.587	-54949.719	43778.924	-9.552	-418176.282048
							倍面積	378.510993
							面 積	189.2554965
							坪 数	57.24

(Work No. 370)

[illegible]

(Work No. 371)

[illegible]

※ ※ 面積計算 (座標法) ※ ※ (Work No.372)

[illegible]

(Work No. 373)

[illegible]

(Work No. 374)

[illegible]

(Work No. 375)

[illegible]

(Work No. 376)

[illegible]

(Work No. 377)

[illegible]

(Work No. 378)

[illegible]

(Work No. 379)

[illegible]

(Work No. 380)

[illegible]

* * 面積計算 (座標法) * * (Work No.381)

[illegible]

(Work No. 382)

[illegible]

※ ※ 面積計算 (座標法) ※ ※ (Work No.383)

[illegible]

※ ※ 面積計算 (座標法) ※ ※ (Work No.384)

[illegible]

(Work No. 385)

[illegible]

(Work No. 386)

[illegible]

※ ※ 面積計算 (座標法) ※ ※ (Work No.387)

[illegible]