
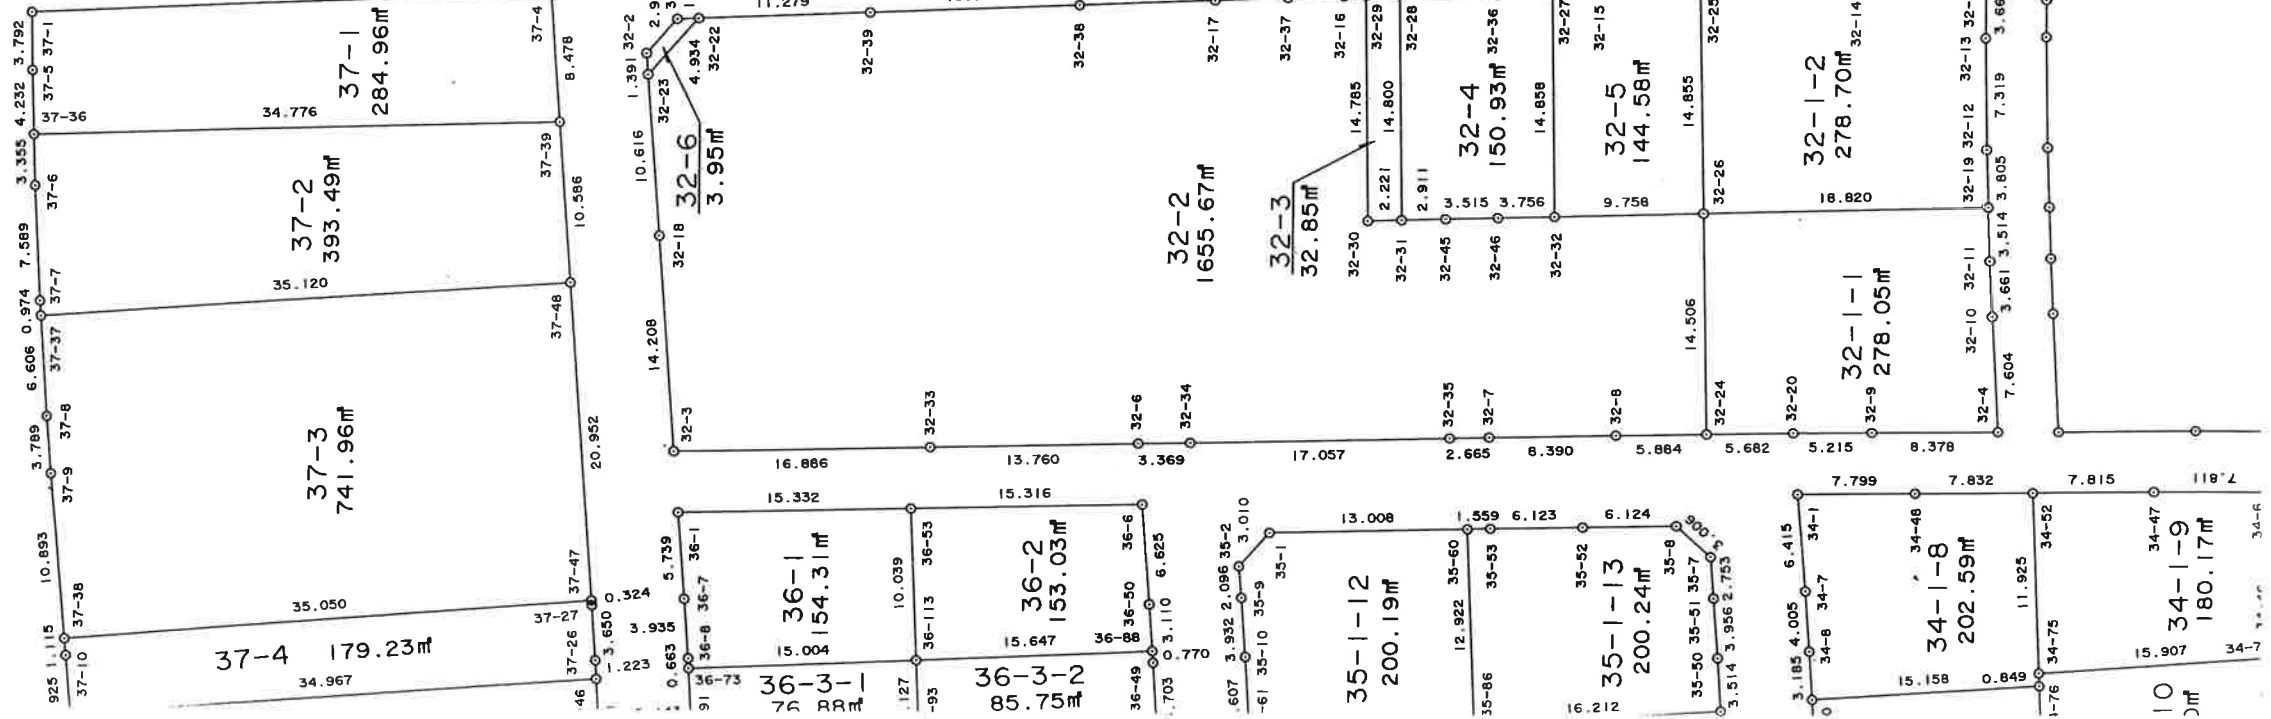
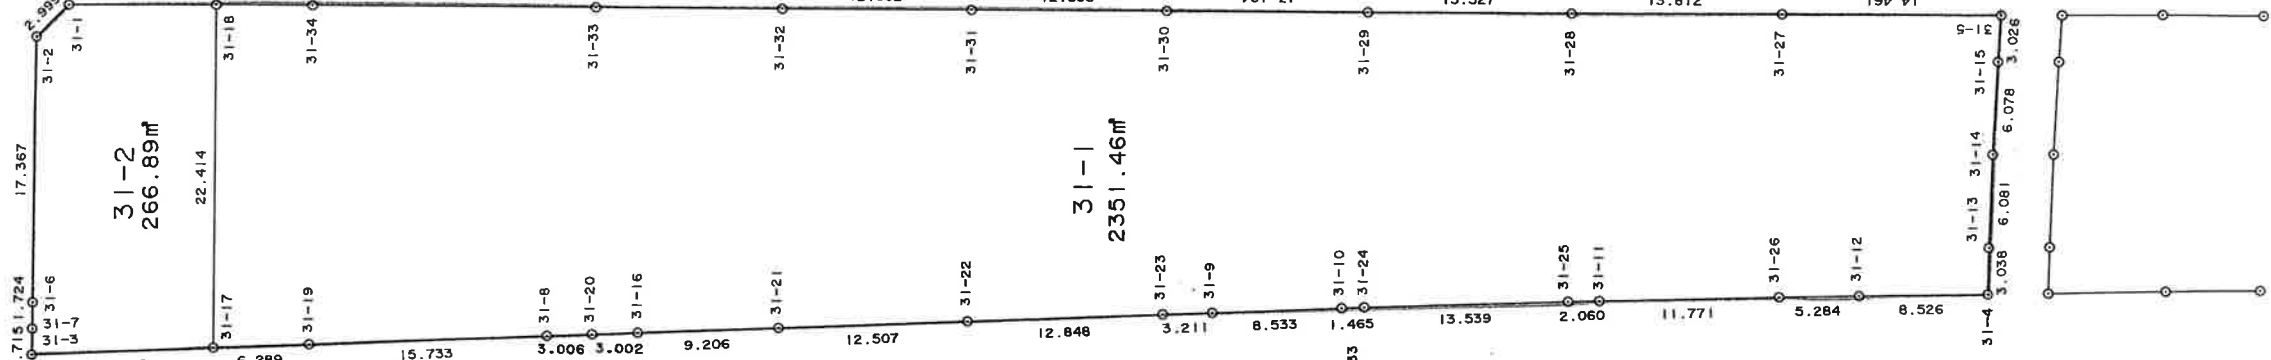
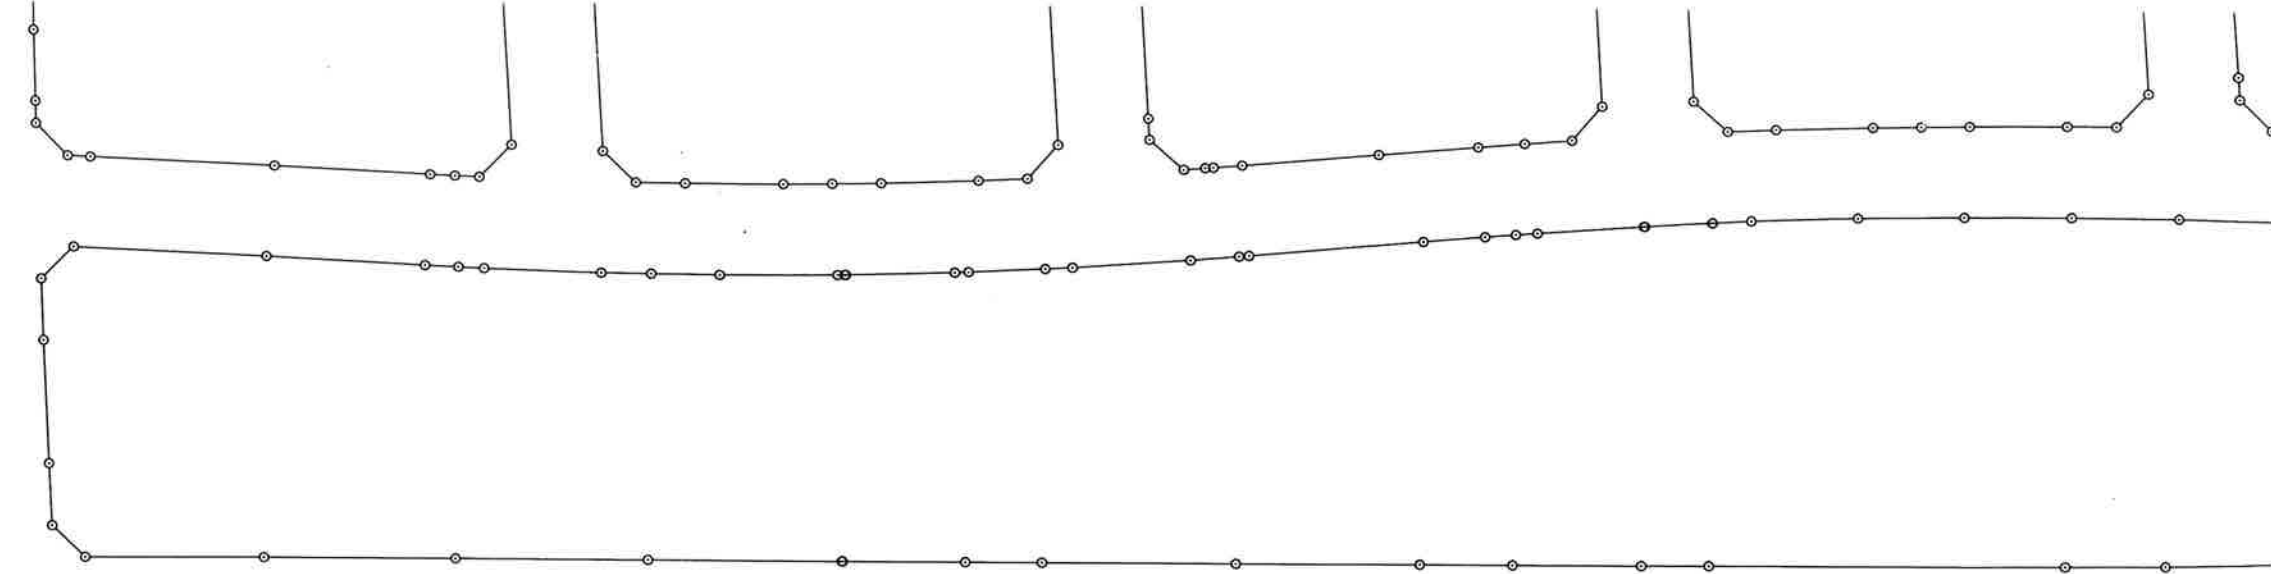
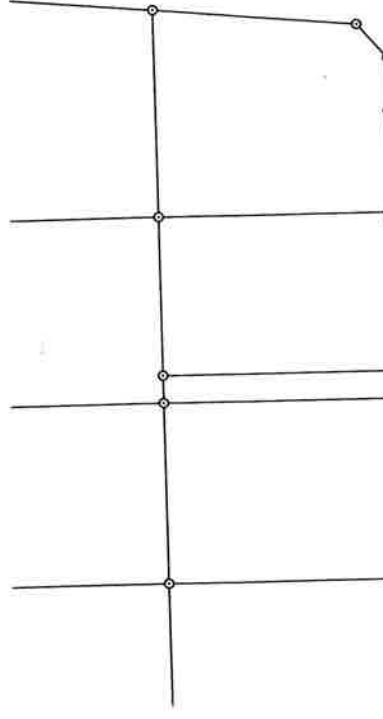
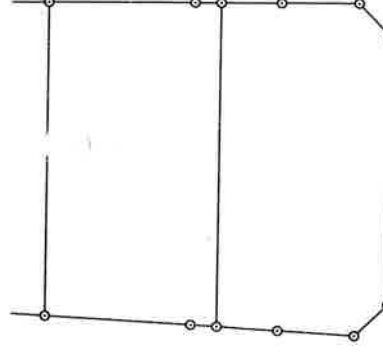


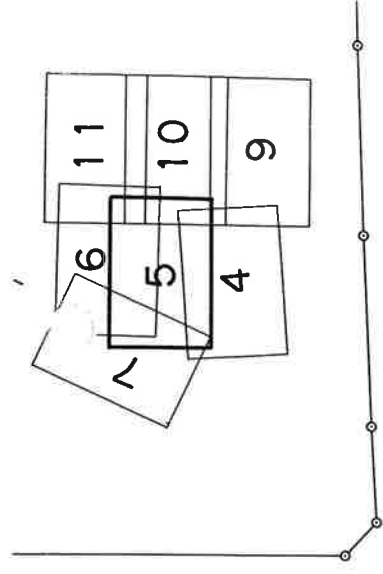

* * 面積計算（座標法） * *

地 器 械 点	番 号 視 準 点	31-1 内 角	方 向 角	距 離	[1]	[2]	[3]	[2]*[3]
					X(i)	Y(i)	X(i+1)-X(i-1)	
31-17	31-19	87-40-33	151-28-11	6.289	-51114.901	43971.648	-15.424	-678218.698752
31-19	31-8	179-54-24	151-22-35	15.733	-51120.427	43974.651	-19.336	-850293.851736
31-8	31-20	180-08-32	151-31-07	3.006	-51134.237	43982.188	-16.452	-723594.956976
31-20	31-16	179-47-30	151-18-37	3.002	-51136.879	43983.622	-5.275	-232013.606050
31-16	31-21	180-04-11	151-22-48	9.206	-51139.512	43985.063	-10.714	-471255.964982
31-21	31-22	180-02-16	151-25-04	12.507	-51147.593	43989.472	-19.063	-838571.304736
31-22	31-23	180-02-23	151-27-27	12.848	-51158.575	43995.456	-22.269	-979734.809664
31-23	31-9	180-03-47	151-31-14	3.211	-51169.862	44001.595	-14.109	-620818.503855
31-9	31-10	179-51-43	151-22-57	8.533	-51172.684	44003.125	-10.313	-453804.228125
31-10	31-24	179-53-51	151-16-48	1.465	-51180.175	44007.212	-8.775	-386163.285300
31-24	31-25	180-36-10	151-52-58	13.539	-51181.459	44007.916	-13.226	-582048.697016
31-25	31-11	180-16-10	152-09-08	2.060	-51193.401	44014.297	-13.763	-605768.769611
31-11	31-26	180-13-04	152-22-12	11.771	-51195.222	44015.259	-12.250	-539186.922750
31-26	31-12	180-13-29	152-35-41	5.284	-51205.651	44020.718	-15.119	-665549.235442
31-12	31-4	180-14-30	152-50-11	8.526	-51210.341	44023.150	-12.276	-540428.189400
31-4	31-13	91-37-10	64-27-21	3.038	-51217.927	44027.043	-6.277	-276357.748911
31-13	31-14	180-58-56	65-26-17	6.081	-51216.618	44029.784	3.837	168942.281208
31-14	31-15	180-55-36	66-21-53	6.078	-51214.090	44035.314	4.965	218635.334010
31-15	31-5	180-38-31	67-00-24	3.026	-51211.653	44040.882	3.619	159383.951958
31-5	31-27	86-50-10	333-50-34	14.461	-51210.471	44043.668	14.162	623746.426216
31-27	31-28	179-54-50	333-45-24	13.812	-51197.491	44037.293	25.369	1117182.086117
31-28	31-29	180-01-13	333-46-37	13.527	-51185.102	44031.186	24.523	1079776.774278
31-29	31-30	180-02-53	333-49-30	13.184	-51172.968	44025.209	23.967	1055152.184103
31-30	31-31	179-57-22	333-46-52	12.835	-51161.135	44019.393	23.347	1027720.768371

* * 面積計算 (座標法) * *

地 器 械 点	番 ： 視 準 点	31-2 内 角	方 向 角	距 離	[1]	[2]	[3]	[2]*[3]
					X(i)	Y(i)	X(i+1)-X(i-1)	
31-3	31-17	86-47-06	151-28-11	11.998	-51104.360	43965.917	-11.274	-495671.748258
31-17	31-18	92-19-27	63-47-38	22.414	-51114.901	43971.648	-0.643	-28273.769664
31-18	31-1	90-01-19	333-48-57	9.658	-51105.003	43991.758	18.564	816662.995512
31-1	31-2	135-33-29	289-22-26	2.999	-51096.337	43987.496	9.661	424963.198856
31-2	31-6	134-53-54	244-16-20	17.367	-51095.342	43984.667	-6.544	-287835.660848
31-6	31-7	180-04-17	244-20-37	1.724	-51102.881	43969.021	-8.285	-364283.338985
31-7	31-3	180-20-28	244-41-05	1.715	-51103.627	43967.468	-1.479	-65027.885172
							倍 面 積	533.791441
							面 積	266.8957205
							坪 数	80.73