


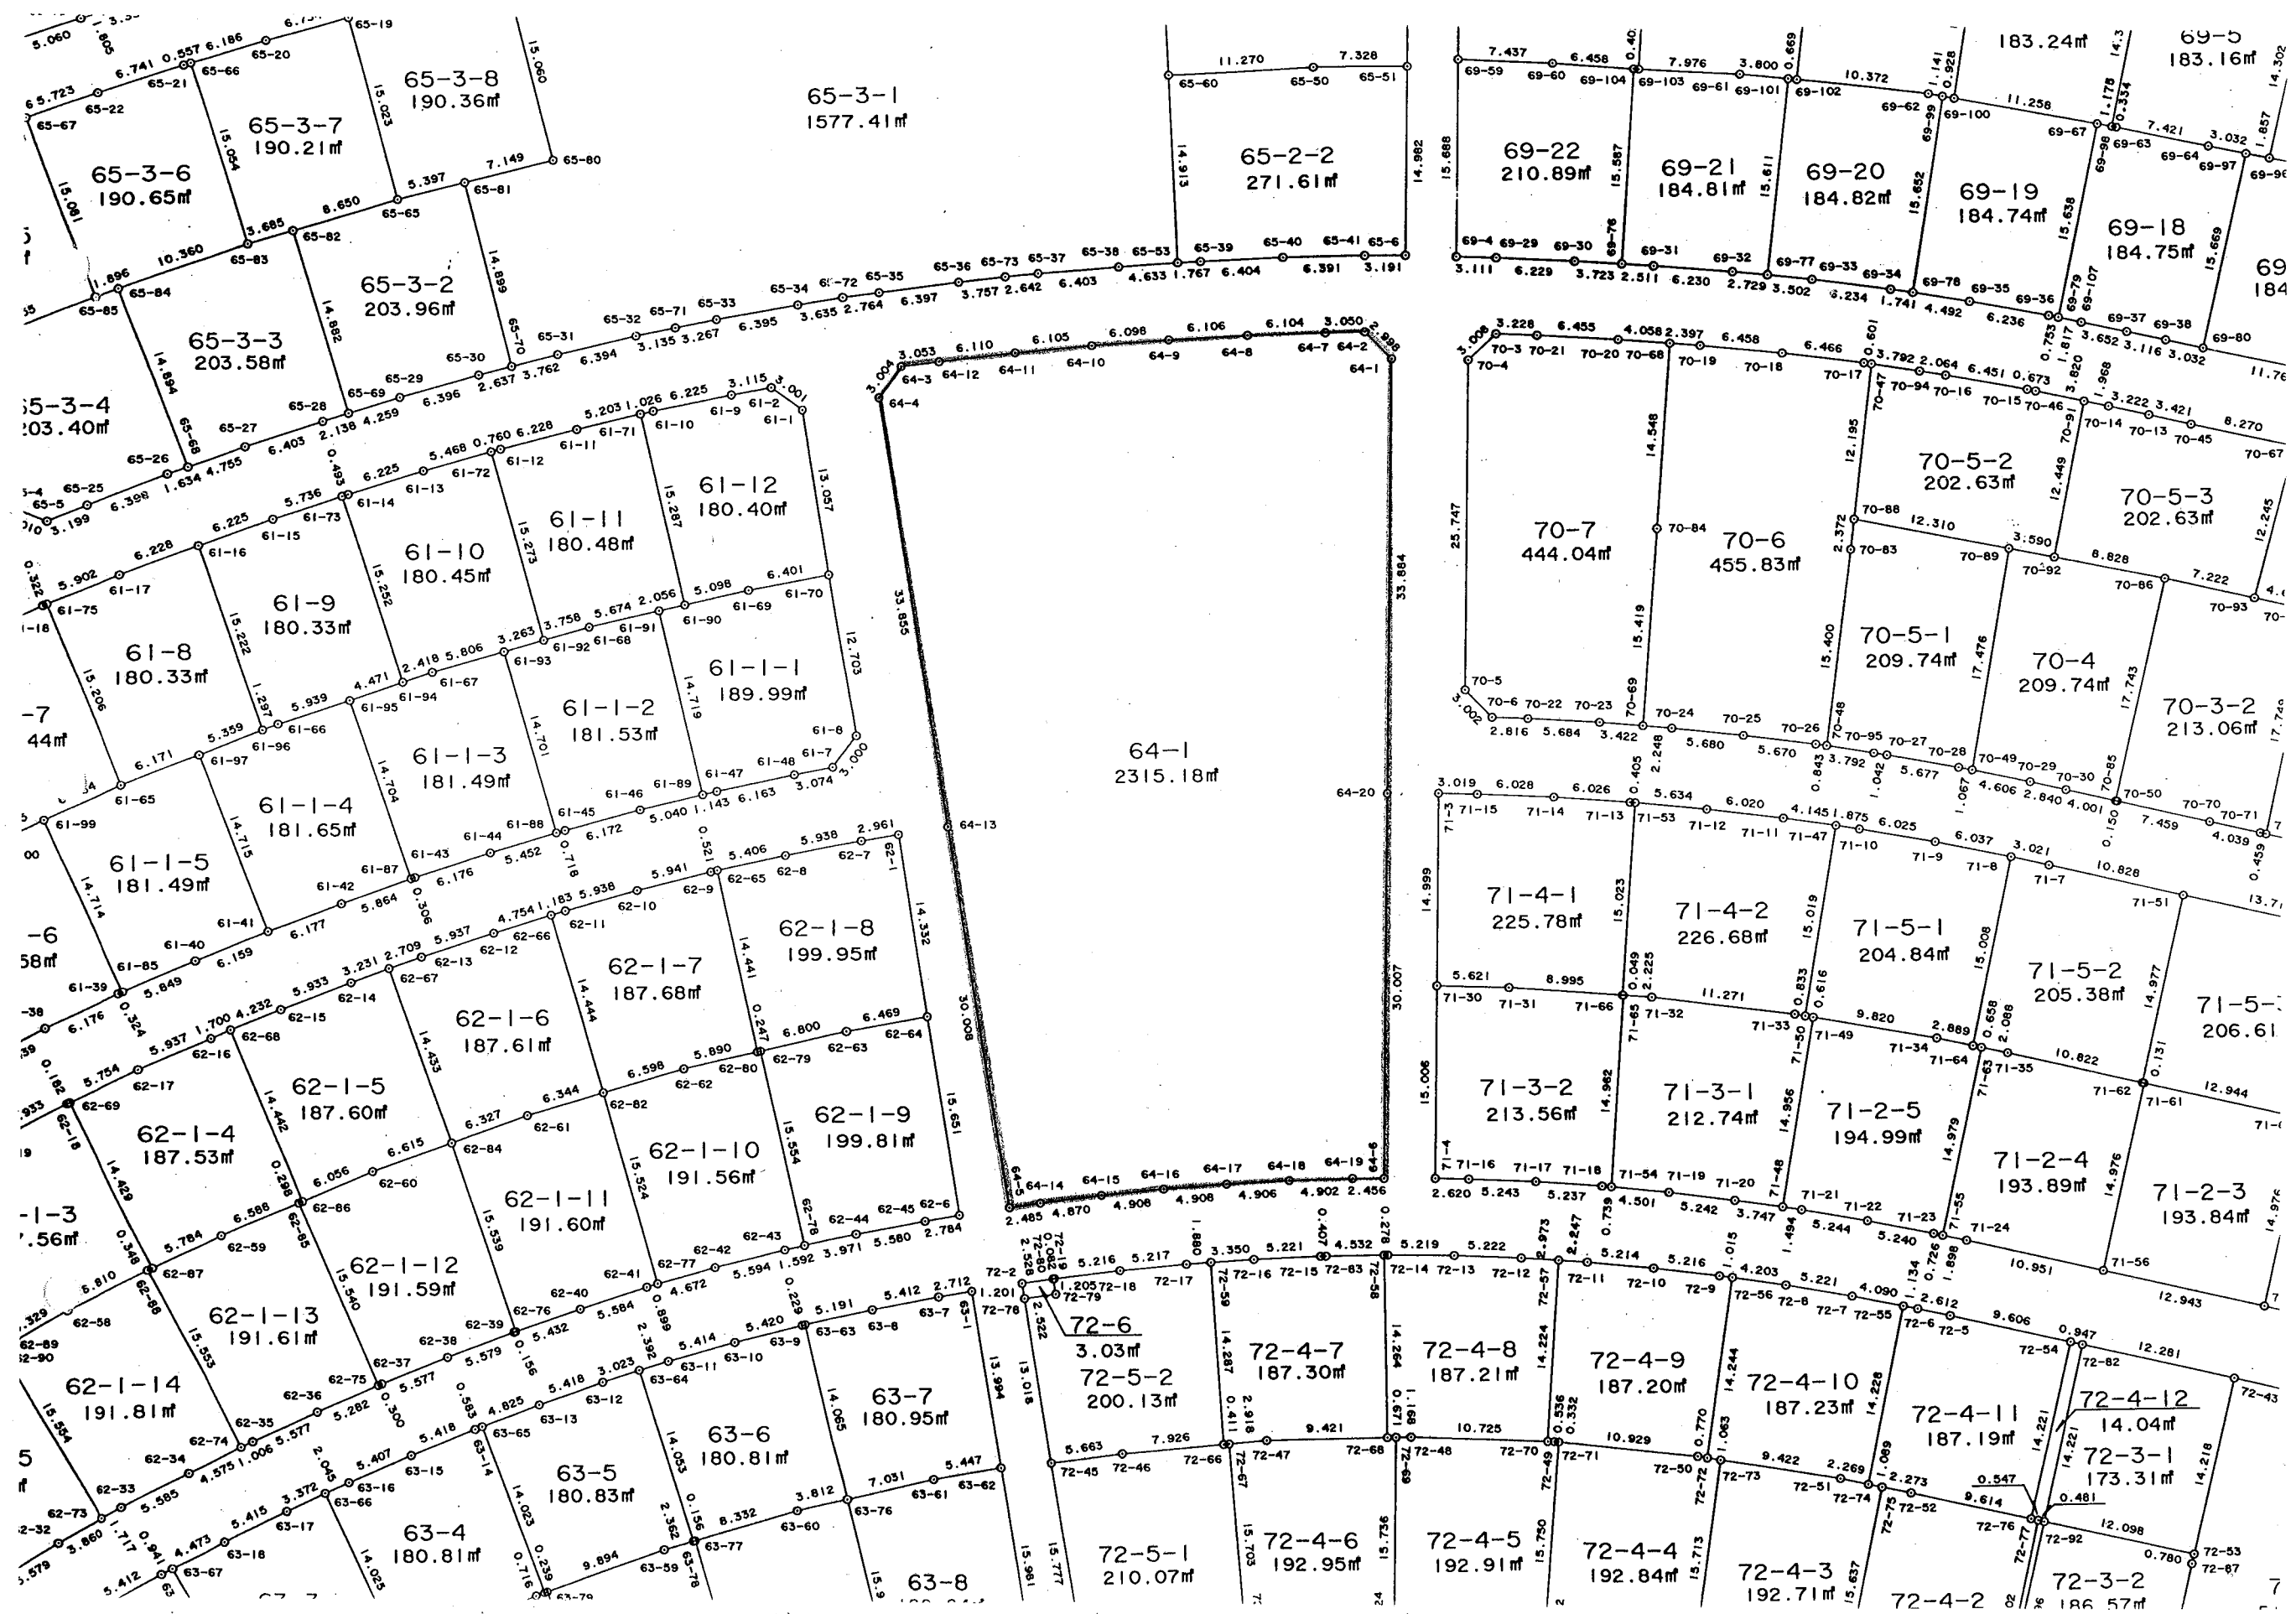

* * 面積計算 (座標法) * *

地 器 械 点	番 視 準 点	64-1						
		内 角	方 向 角	距 離	[1]	[2]	[3]	[2]*[3]
					X(i)	Y(i)	X(i+1)-X(i-1)	
64-3	64-4	133-23-56	176-56-50	3.004	-50959.496	43712.531	-5.212	-227829.711572
64-4	64-13	134-49-41	131-46-31	33.855	-50962.495	43712.691	-25.554	-1117034.105814
64-13	64-5	180-01-25	131-47-56	30.008	-50985.050	43737.939	-42.556	-1861311.732084
64-5	64-14	91-00-52	42-48-48	2.485	-51005.051	43760.310	-18.178	-795474.915180
64-14	64-15	181-05-55	43-54-43	4.870	-51003.228	43761.998	5.332	233338.973336
64-15	64-16	181-32-55	45-27-38	4.908	-50999.719	43765.376	6.952	304256.893952
64-16	64-17	181-19-16	46-46-54	4.908	-50996.276	43768.875	6.804	297803.425500
64-17	64-18	181-18-17	48-05-11	4.906	-50992.915	43772.452	6.638	290561.536376
64-18	64-19	181-23-52	49-29-03	4.902	-50989.638	43776.103	6.462	282881.177586
64-19	64-6	181-48-15	51-17-18	2.456	-50986.453	43779.829	4.721	206684.572709
64-6	64-20	90-25-50	321-43-08	30.007	-50984.917	43781.746	25.091	1098527.788886
64-20	64-1	180-00-40	321-43-48	33.884	-50961.362	43763.156	50.157	2195028.615492
64-1	64-2	134-46-52	276-30-40	2.998	-50934.760	43742.169	26.942	1178501.517198
64-2	64-7	133-22-07	229-52-47	3.050	-50934.420	43739.191	-1.626	-71119.924566
64-7	64-8	179-33-01	229-25-48	6.104	-50936.386	43736.858	-5.935	-259578.252230
64-8	64-9	178-37-20	228-03-08	6.106	-50940.355	43732.222	-8.051	-352088.119322
64-9	64-10	178-45-24	226-48-32	6.098	-50944.437	43727.681	-8.255	-360972.006655
64-10	64-11	178-34-46	225-23-18	6.105	-50948.610	43723.235	-8.460	-369898.568100
64-11	64-12	178-44-45	224-08-03	6.110	-50952.897	43718.889	-8.673	-379173.924297
64-12	64-3	179-24-51	223-32-54	3.053	-50957.283	43714.634	-6.599	-288472.869766
							倍 面 積	4630.371449
							面 積	2315.1857245
							坪 数	700.34