


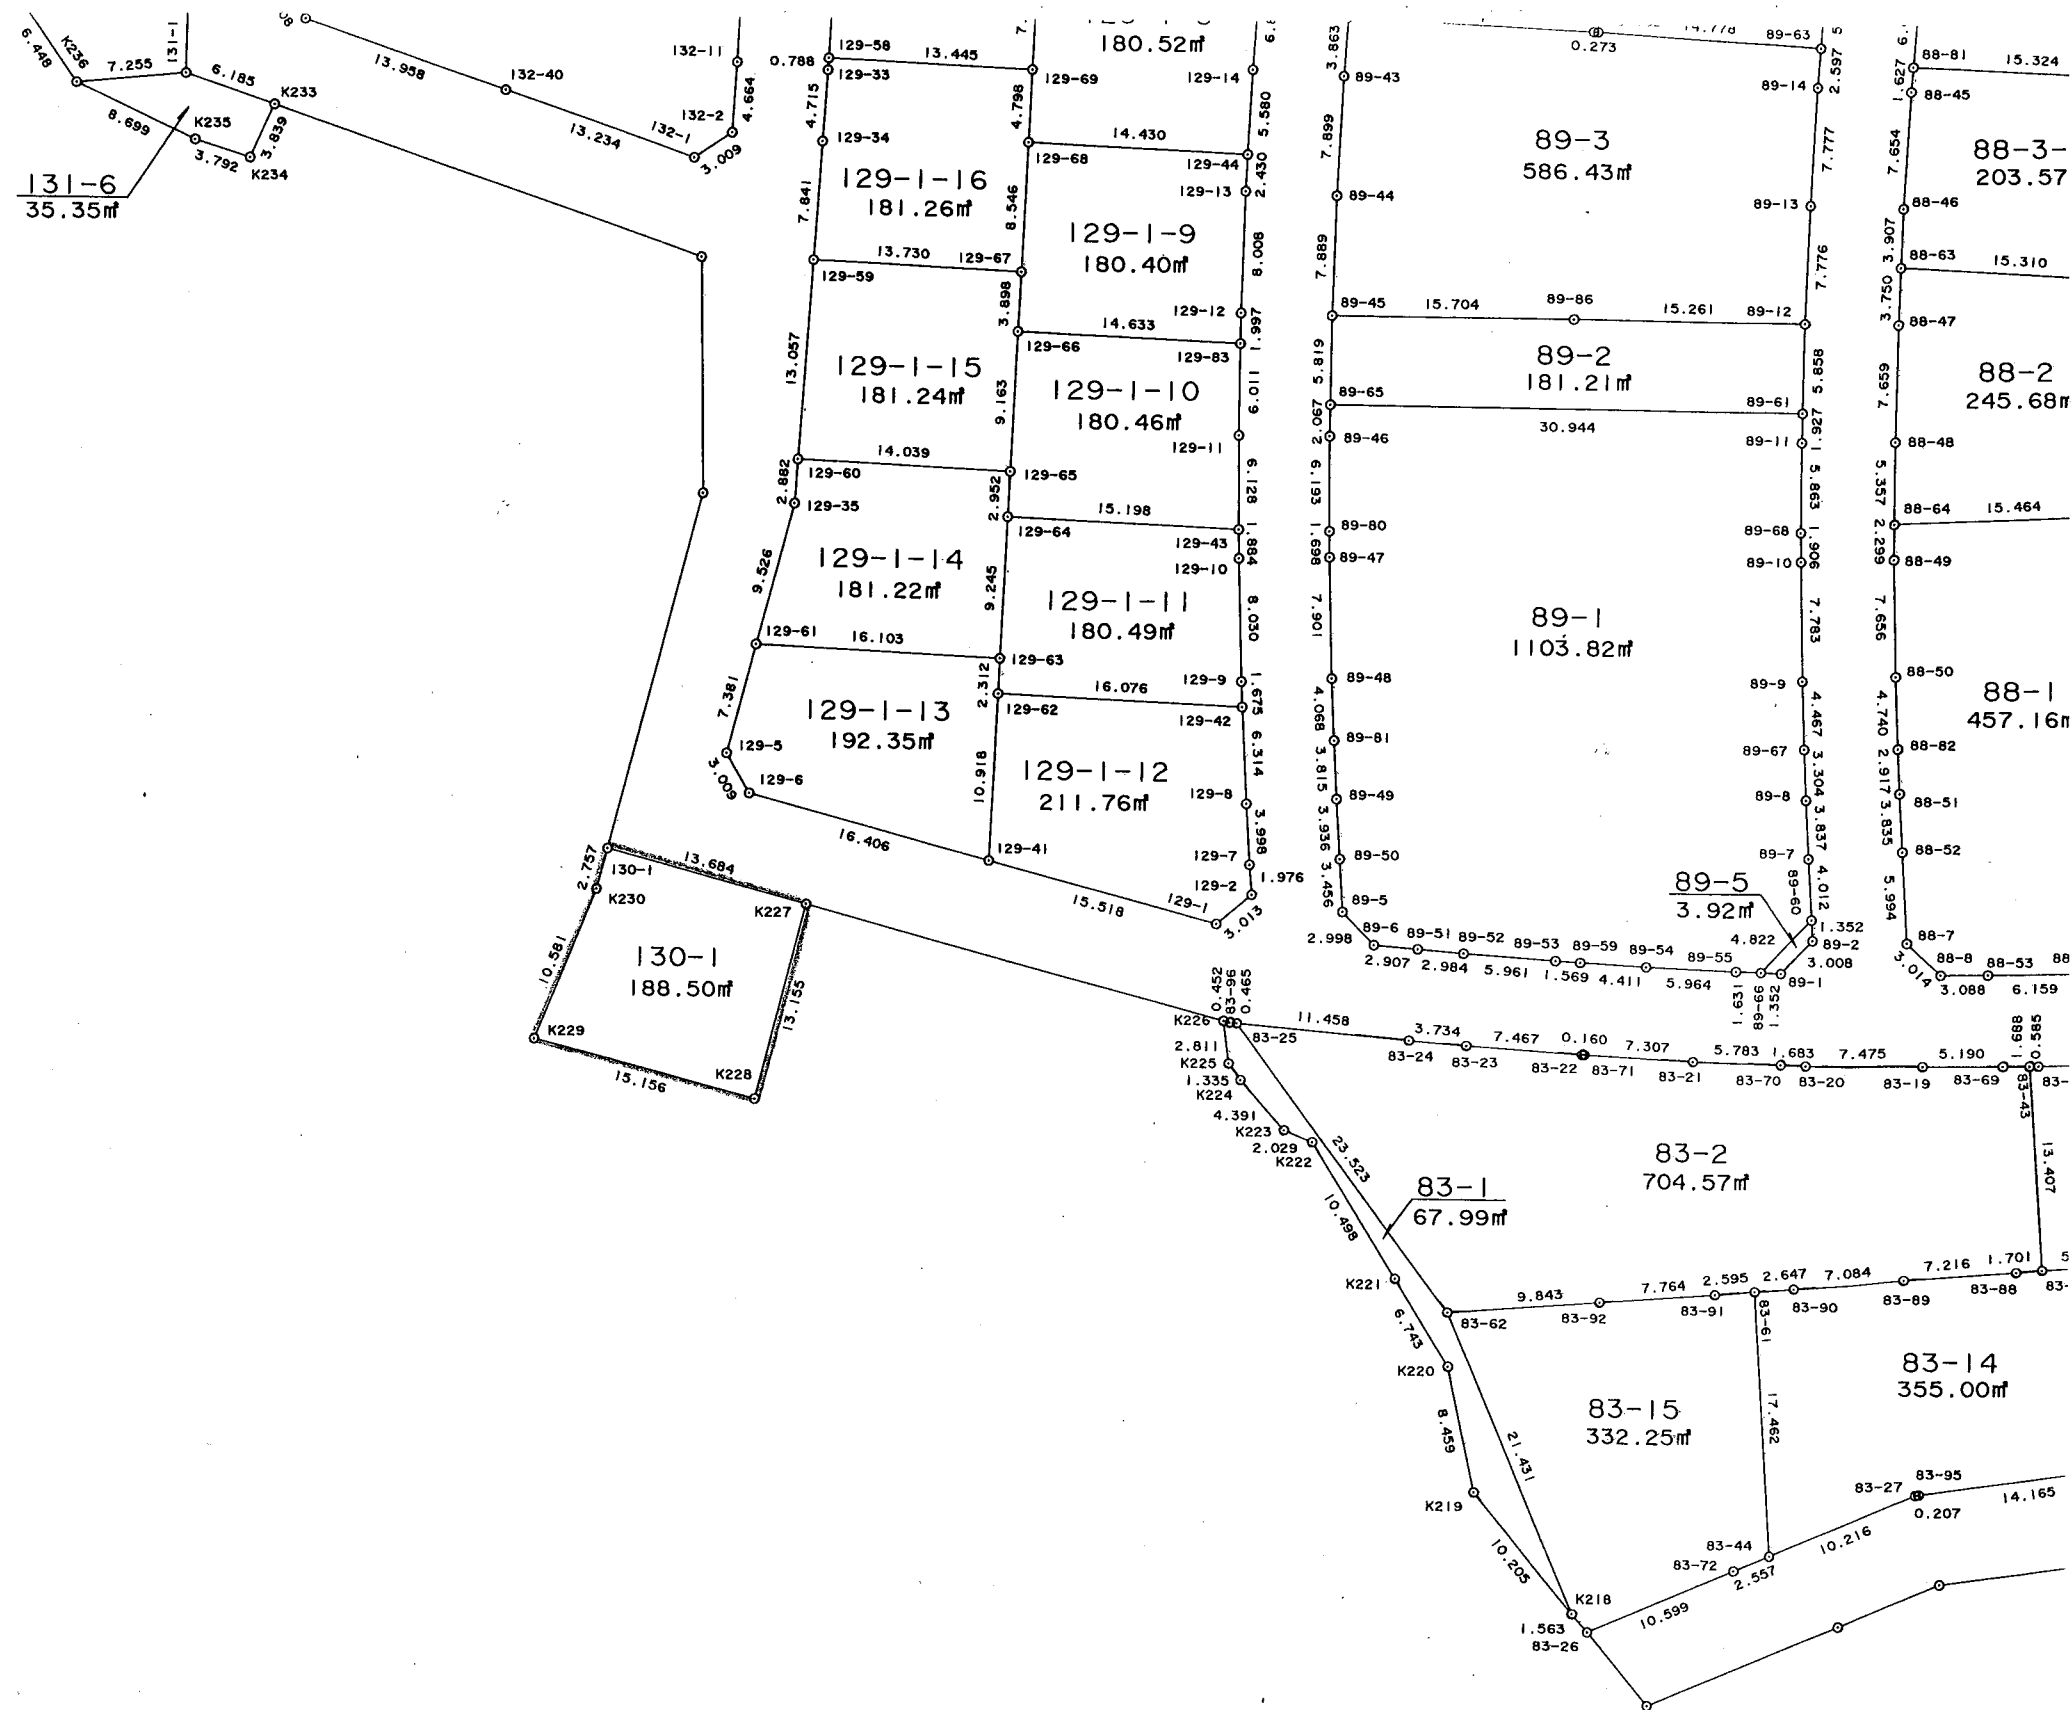

* * 面積計算 (座標法) * *

地 器 械 点	番 視 準 点	130-1	内 角	方 向 角	距 離	[1]	[2]	[3]	[2]*[3]
						X(i)	Y(i)	X(i+1)-X(i-1)	
130-1	K230		89-54-20	78-20-34	2.757	-50798.210	44685.871	-12.849	-574168.756479
K230	K229		187-20-21	85-40-55	10.581	-50797.653	44688.571	1.353	60463.636563
K229	K228		82-22-44	348-03-39	15.156	-50796.857	44699.122	15.625	698423.781250
K228	K227		89-45-25	257-49-04	13.155	-50782.028	44695.986	12.053	538720.719258
K227	130-1		90-37-10	168-26-14	13.684	-50784.804	44683.128	-16.182	-723062.377296
								倍 面 積	377.003296
								面 積	188.5016480
								坪 数	57.02