


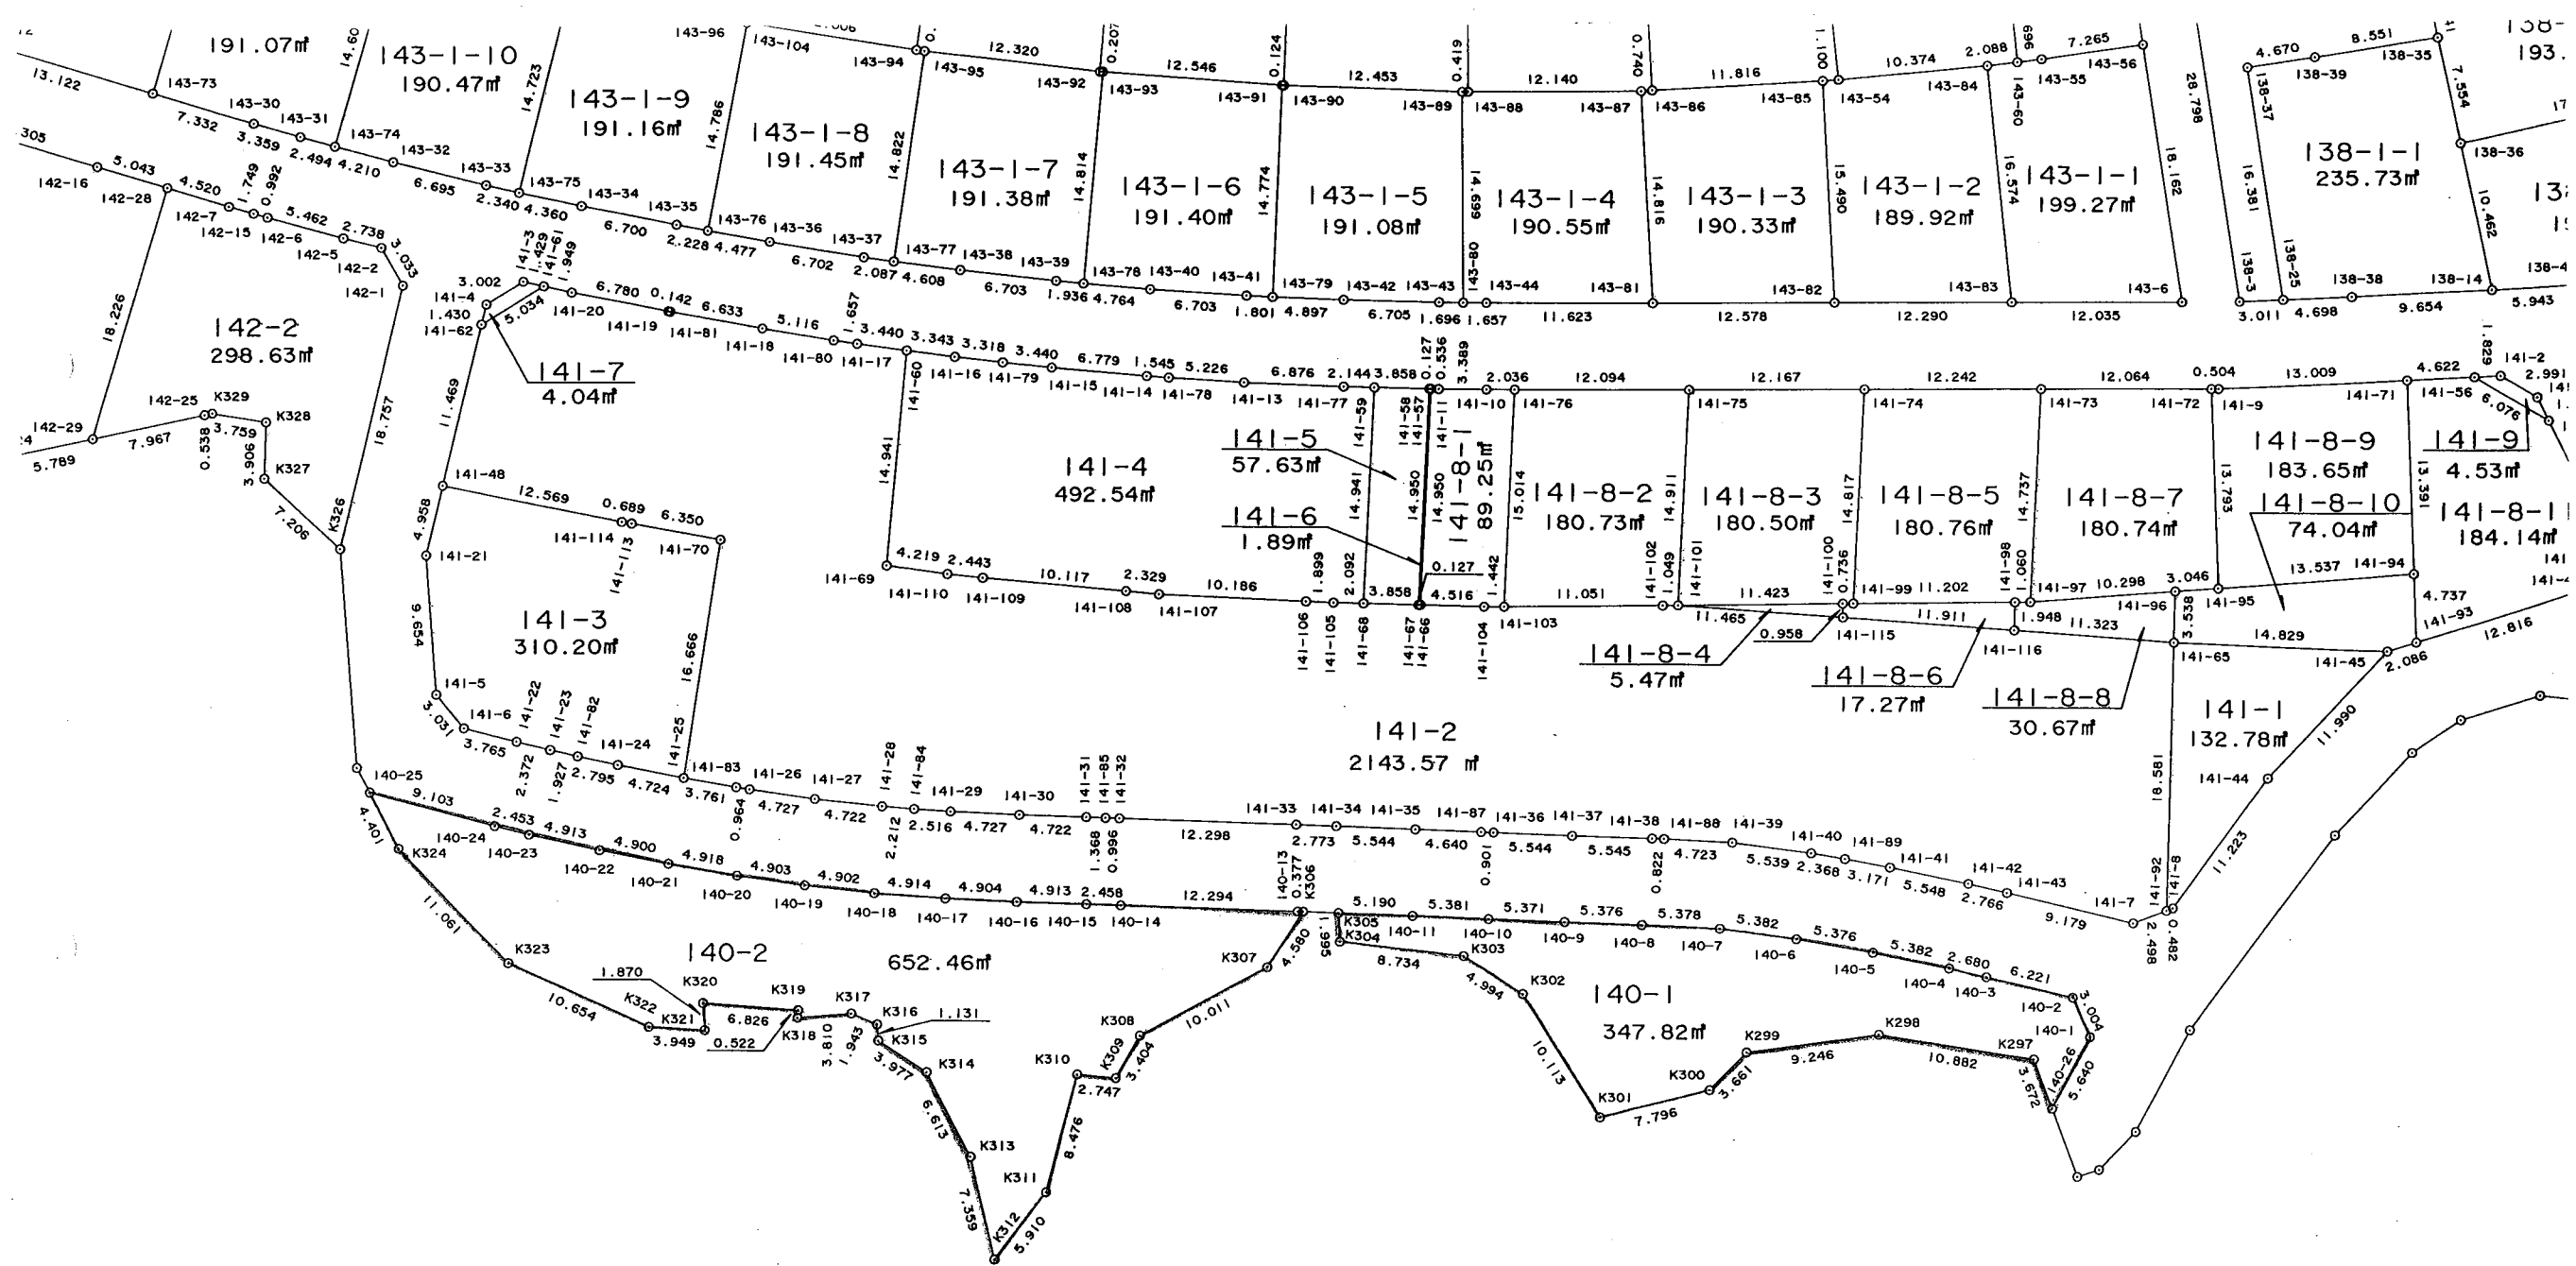

X-5/300

X-44600

X-5/200

* * 面積計算 (座標法) * *

地 器 械 点	番 号	140-1		距 離	[1]	[2]	[3]	[2]*[3]	
		視 準 点	内 角						方 向 角
					X(i)	Y(i)	X(i+1)-X(i-1)		
K305	K304	85-08-12	134-38-33	1.995	-51213.438	44561.265	-4.771	-212601.795315	
K304	K303	99-10-21	53-48-54	8.734	-51214.839	44562.684	3.755	167332.878420	
K303	K302	205-22-20	79-11-14	4.994	-51209.683	44569.733	6.093	271563.383169	
K302	K301	205-53-25	105-04-39	10.113	-51208.746	44574.638	-1.694	-75509.436772	
K301	K300	108-21-19	33-25-58	7.796	-51211.377	44584.403	3.875	172764.561625	
K300	K299	148-22-36	1-48-34	3.661	-51204.871	44588.699	10.166	453288.714034	
K299	K298	218-14-26	40-03-00	9.246	-51201.211	44588.814	10.737	478750.095918	
K298	K297	196-26-36	56-29-36	10.882	-51194.134	44594.764	13.084	583477.892176	
K297	140-26	240-08-34	116-38-10	3.672	-51188.127	44603.837	4.361	194517.333157	
140-26	140-1	49-10-29	345-48-39	5.640	-51189.773	44607.120	3.822	170488.412640	
140-1	140-2	127-25-04	293-13-43	3.004	-51184.305	44605.737	6.653	296761.968261	
140-2	140-3	127-32-46	240-46-29	6.221	-51183.120	44602.976	-1.853	-82649.314528	
140-3	140-4	179-43-24	240-29-53	2.680	-51186.158	44597.548	-4.357	-194311.516636	
140-4	140-5	178-38-31	239-08-24	5.382	-51187.477	44595.215	-4.080	-181948.477200	
140-5	140-6	178-35-25	237-43-49	5.376	-51190.238	44590.595	-5.632	-251134.231040	
140-6	140-7	177-42-12	235-26-01	5.382	-51193.109	44586.049	-5.924	-264127.754276	
140-7	140-8	174-51-28	230-17-29	5.378	-51196.162	44581.617	-6.489	-289290.112713	
140-8	140-9	179-14-23	229-31-52	5.376	-51199.598	44577.479	-6.925	-308699.042075	
140-9	140-10	179-57-38	229-29-30	5.371	-51203.087	44573.390	-6.978	-311033.115420	
140-10	140-11	180-03-17	229-32-47	5.381	-51206.576	44569.306	-6.981	-311138.325186	
140-11	K305	179-57-34	229-30-21	5.190	-51210.068	44565.211	-6.862	-305806.477882	
							倍 面 積	695.640357	
							面 積	347.8201785	
							坪 数	105.21	