



大網白里町駒込土地区画整理 画地確定図

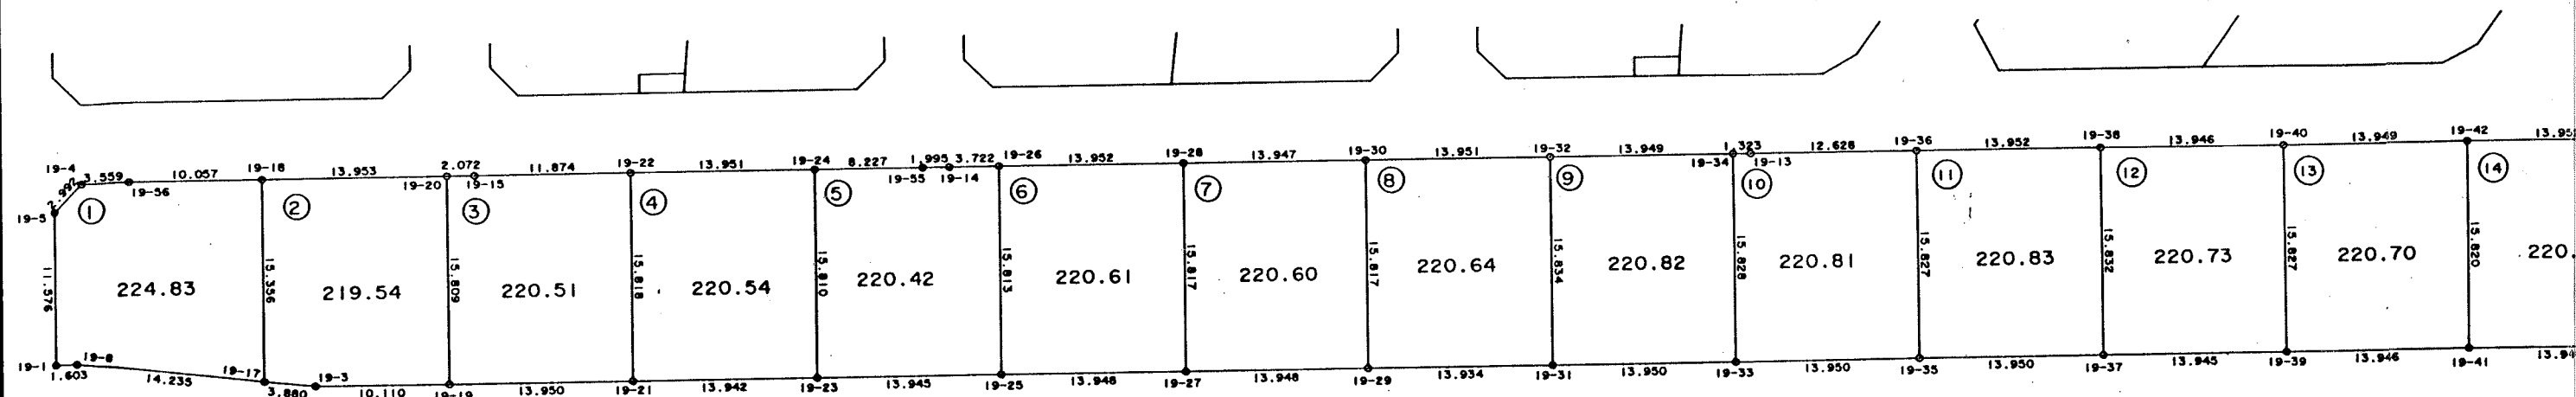


里 町 駒 込 土 地 区 画 整 理 事 業

地 確 定 図

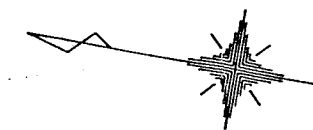

S=1:500

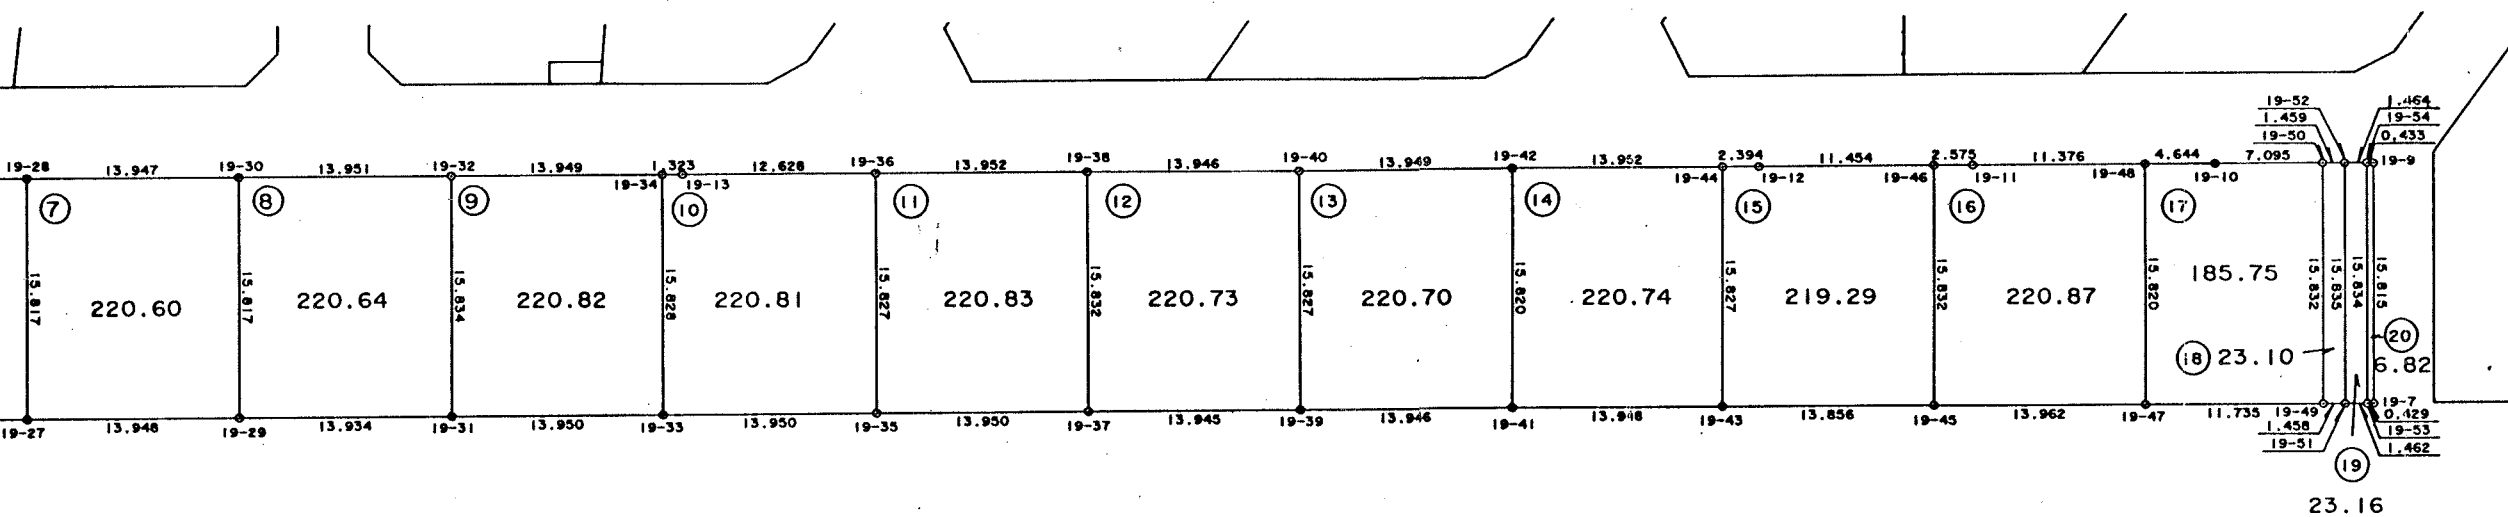

(Work No. 144)

[illegible]

(Work No. 145)

[illegible]

(Work No. 146)

[illegible]

(Work No. 147)

地 器 械 点	番 号 視 準 点	19-4 内 角	方 向 角	距 離	[1] X (i)	[2] Y (i)	[3] X (i+1) - X (i-1)	[2] * [3]
19-22	19-21	89-53-56	259-39-37	15.818	-53662.445	44134.797	10.889	480583.804533
19-21	19-23	90-04-08	169-43-45	13.942	-53665.284	44119.235	-16.557	-730482.173895
19-23	19-24	89-57-49	79-41-34	15.810	-53679.002	44121.721	-10.889	-480441.419969
19-24	19-22	90-04-07	349-45-41	13.951	-53676.173	44137.276	16.557	730780.878732
							倍 面 積	441.089401
							面 積	220.5447005
							坪 数	66.71

(Work No. 148)

[illegible]

(Work No. 149)

地 器 械 点	番 号 視 準 点	19-6 内 角	方 向 角	距 離	[1] X (i)	[2] Y (i)	[3] X (i+1) - X (i-1)	[2] * [3]
19-26	19-25	89-56-02	259-41-21	15.813	-53689.889	44139.789	10.900	481123.700100
19-25	19-27	90-05-01	169-46-22	13.948	-53692.719	44124.232	-16.557	-730564.909224
19-27	19-28	89-55-50	79-42-12	15.817	-53706.446	44126.708	-10.900	-480981.117200
19-28	19-26	90-03-07	349-45-19	13.952	-53703.619	44142.270	16.557	730863.564390
							倍 面 積	441.238066
							面 積	220.6190330
							坪 数	66.73

(Work No. 150)

地 器 械 点	番 号 視 準 点	19-7 内 角	方 向 角	距 離	[1] X (i)	[2] Y (i)	[3] X (i+1)-X (i-1)	[2]*[3]
19-28	19-27	89-58-26	259-42-12	15.817	-53703.619	44142.270	10.896	480974.173920
19-27	19-29	90-01-38	169-43-50	13.948	-53706.446	44126.708	-16.552	-730385.270816
19-29	19-30	89-58-09	79-41-59	15.817	-53720.171	44129.195	-10.896	-480831.708720
19-30	19-28	90-01-47	349-43-46	13.947	-53717.342	44144.757	16.552	730684.017864
							倍 面 積	441.212248
							面 積	220.6061240
							坪 数	66.73

(Work No. 151)

地 器 械 点	番 号 視 準 点	19-8 内 角	方 向 角	距 離	[1] X (i)	[2] Y (i)	[3] X (i+1)-X (i-1)	[2]*[3]
19-30	19-29	89-59-24	259-41-59	15.817	-53717.342	44144.757	10.898	481089.561786
19-29	19-31	90-04-42	169-46-41	13.934	-53720.171	44129.195	-16.542	-729985.143690
19-31	19-32	89-58-54	79-45-35	15.834	-53733.884	44131.668	-10.898	-480946.917864
19-32	19-30	89-57-00	349-42-35	13.951	-53731.069	44147.249	16.542	730283.792958
							倍 面 積	441.293190
							面 積	220.6465950
							坪 数	66.74

(Work No. 152)

[illegible]

(Work No. 153)

地 器 械 点	番 視 準 点	19-10 内 角	方 向 角	距 離	[1] X (i)	[2] Y (i)	[3] X (i+1)-X (i-1)	[2]*[3]
19-34	19-33	90-12-29	259-45-12	15.828	-53744.793	44149.741	-1.515	-66886.857615
19-33	19-35	89-57-09	169-42-21	13.950	-53747.609	44134.166	-16.541	-730023.239806
19-35	19-36	90-02-56	79-45-17	15.827	-53761.334	44136.659	-10.910	-481530.949690
19-36	19-13	89-58-18	349-43-35	12.628	-53758.519	44152.233	15.240	672880.030920
19-13	19-34	179-49-08	349-32-43	1.323	-53746.094	44149.981	13.726	606002.639206
							倍 面 積	441.623015
							面 積	220.8115075
							坪 数	66.79

(Work No. 154)

地 器 械 点	番 号 視 準 点	19-11 内 角	方 向 角	距 離	[1] X (i)	[2] Y (i)	[3] X (i+1) - X (i-1)	[2] * [3]
19-36	19-35	89-59-56	259-45-17	15.827	-53758.519	44152.233	10.915	481921.623195
19-35	19-37	90-01-19	169-46-36	13.950	-53761.334	44136.659	-16.544	-730196.886496
19-37	19-38	89-58-59	79-45-35	15.832	-53775.063	44139.135	-10.915	-481778.658525
19-38	19-36	89-59-46	349-45-21	13.952	-53772.249	44154.714	16.544	730495.588416
							倍 面 積	441.666590
							面 積	220.8332950
							坪 数	66.80

(Work No. 155)

地 器 械 点	番 号 視 準 点	19-12 内 角	方 向 角	距 離	[1] X (i)	[2] Y (i)	[3] X (i+1) - X (i-1)	[2] * [3]
19-38	19-37	90-00-14	259-45-35	15.832	-53772.249	44154.714	10.909	481683.775026
19-37	19-39	89-58-33	169-44-08	13.945	-53775.063	44139.135	-16.536	-729884.736360
19-39	19-40	90-01-42	79-45-50	15.827	-53788.785	44141.619	-10.909	-481540.921671
19-40	19-38	89-59-31	349-45-21	13.946	-53785.972	44157.194	16.536	730183.359984
							倍 面 積	441.476979
							面 積	220.7384895
							坪 数	66.77

(Work No. 156)

[illegible]

(Work No. 157)

地 器 械 点	番 号 視 準 点	19-14						
		内 角	方 向 角	距 離	[1]	[2]	[3]	[2]*[3]
					X (i)	Y (i)	X (i+1)-X (i-1)	
19-42	19-41	90-02-47	259-46-29	15.820	-53799.695	44159.696	10.919	482179.720624
19-41	19-43	89-58-59	169-45-28	13.948	-53802.504	44144.127	-16.535	-729923.139945
19-43	19-44	90-01-43	79-47-11	15.827	-53816.230	44146.608	-10.919	-482036.812752
19-44	19-42	89-56-31	349-43-42	13.952	-53813.423	44162.184	16.535	730221.712440
							倍 面 積	441.480367
							面 積	220.7401835
							坪 数	66.77

(Work No. 158)

地 器 械 点	番 号 視 準 点	19-15 内 角	方 向 角	距 離	[1] X (i)	[2] Y (i)	[3] X (i+1)-X (i-1)	[2]*[3]
19-44	19-43	90-09-46	259-47-11	15.827	-53813.423	44162.184	-0.451	-19917.144984
19-43	19-45	89-56-24	169-43-35	13.856	-53816.230	44146.608	-16.441	-725814.382128
19-45	19-46	90-01-50	79-45-25	15.832	-53829.864	44149.079	-10.819	-477648.885701
19-46	19-12	89-57-56	349-43-21	11.454	-53827.049	44164.658	14.085	622059.207930
19-12	19-44	179-54-04	349-37-25	2.394	-53815.779	44162.615	13.626	601759.791990
							倍 面 積	438.587107
							面 積	219.2935535
							坪 数	66.33

(Work No. 159)

[illegible]

(Work No. 160)

[illegible]

(Work No. 161)

地 器 械 点	番 号 視 準 点	19-18 内 角	方 向 角	距 離	[1] X (i)	[2] Y (i)	[3] X (i+1) - X (i-1)	[2] * [3]
19-50	19-49	89-59-31	259-44-01	15.832	-53852.328	44169.237	-1.385	-61174.393245
19-49	19-51	90-07-47	169-51-48	1.458	-53855.149	44153.658	-4.257	-187962.122106
19-51	19-52	89-52-26	79-44-14	15.835	-53856.585	44153.915	1.385	61153.172275
19-52	19-50	90-00-16	349-44-30	1.459	-53853.764	44169.497	4.257	188029.548729
							倍 面 積	46.205653
							面 積	23.1028265
							坪 数	6.98

(Work No. 162)

地 器 械 点	番 視 準 点	19-19 内 角	方 向 角	距 離	[1] X (i)	[2] Y (i)	[3] X (i+1)-X (i-1)	[2]*[3]
19-52	19-51	90-02-41	259-44-14	15.835	-53853.764	44169.497	-1.381	-60998.075357
19-51	19-53	89-54-52	169-39-06	1.462	-53856.585	44153.915	-4.259	-188051.523985
19-53	19-54	90-05-42	79-44-48	15.834	-53858.023	44154.177	1.381	60976.918437
19-54	19-52	89-56-45	349-41-33	1.464	-53855.204	44169.759	4.259	188119.003581
							倍 面 積	46.322676
							面 積	23.1613380
							坪 数	7.00

(Work No. 163)

地 器 械 点	番 視 準 点	19-20 内 角	方 向 角	距 離	[1] X (i)	[2] Y (i)	[3] X (i+1) - X (i-1)	[2] * [3]
19-54	19-53	89-22-20	259-44-48	15.834	-53855.204	44169.759	-2.391	-105609.893769
19-53	19-7	88-05-59	167-50-47	0.429	-53858.023	44154.177	-3.238	-142971.225126
19-7	19-9	91-54-59	79-45-46	15.815	-53858.442	44154.268	2.391	105572.854788
19-9	19-54	90-36-42	350-22-28	0.433	-53855.632	44169.831	3.238	143021.912778
							倍 面 積	13.648671
							面 積	6.8243355
							坪 数	2.06