
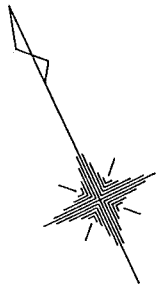


街区番号 24

大網白里町駒込土地区画整理事業
画地確定図


S=1:500

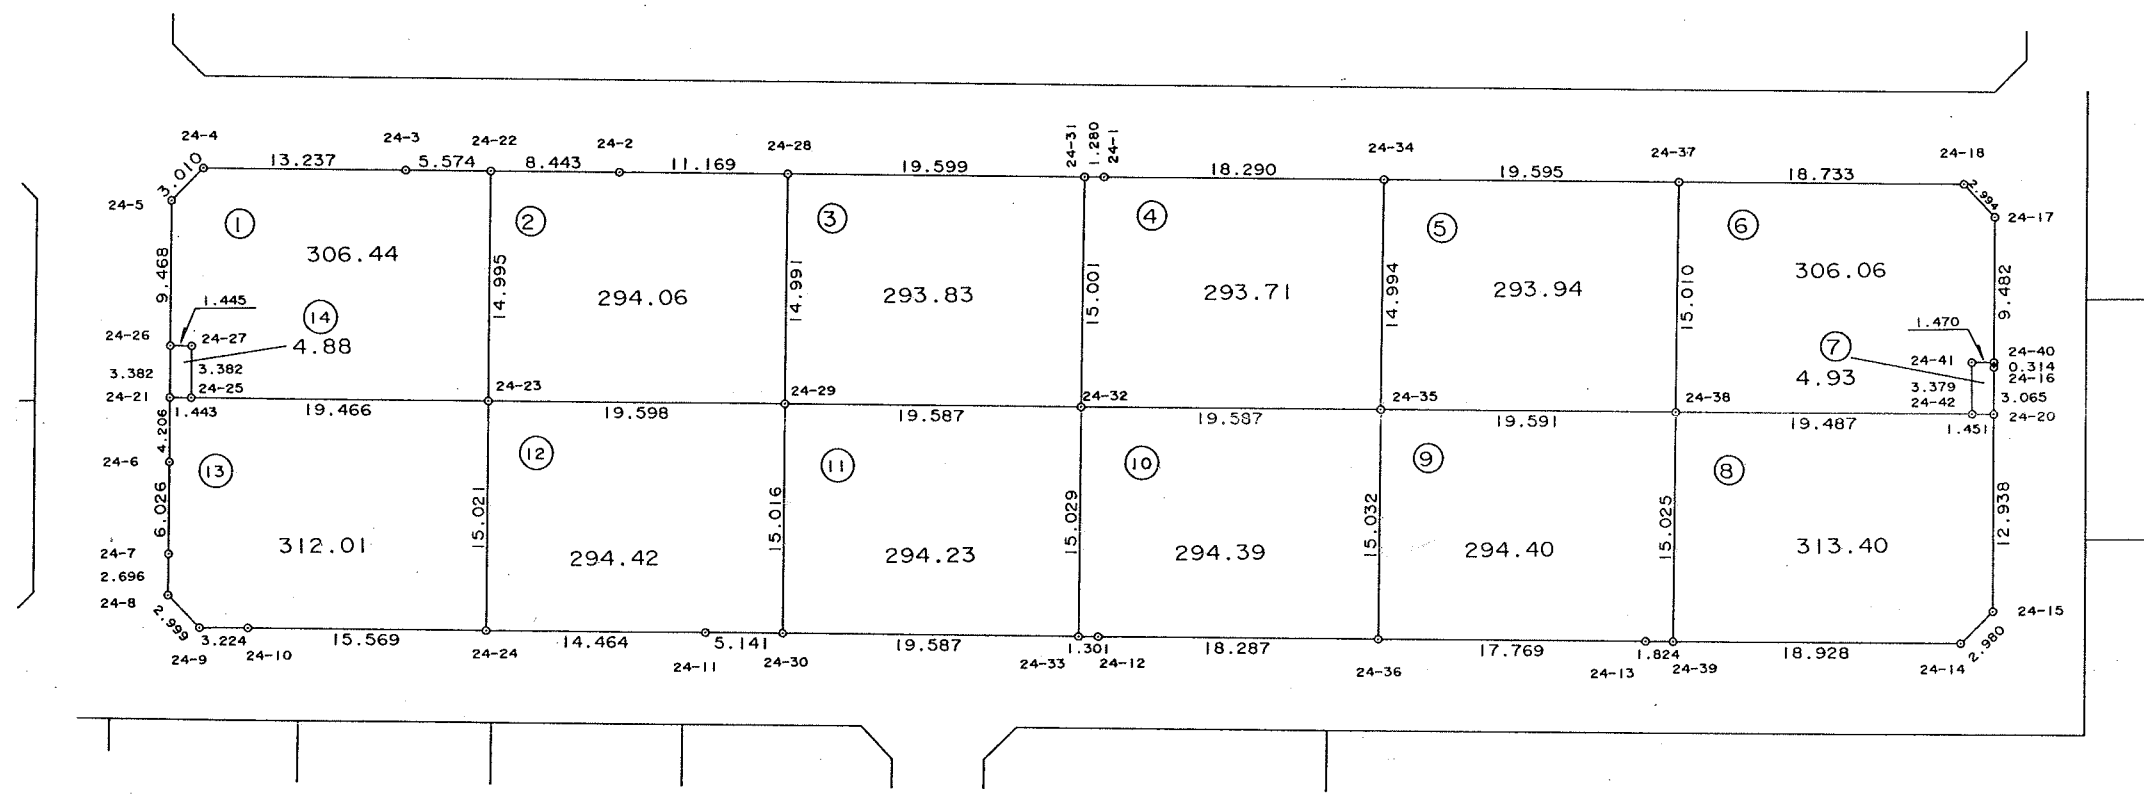

(Work No. 193)

[illegible]

(Work No. 194)

[illegible]

(Work No. 195)

地 器 械 点	番 号 視 準 点	24-3 内 角	方 向 角	距 離	[1] X (i)	[2] Y (i)	[3] X (i+1) - X (i-1)	[2] * [3]
24-29	24-32	89-57-00	116-04-10	19.587	-53705.194	44270.670	-22.069	-977009.416230
24-32	24-31	90-05-42	26-09-52	15.001	-53713.802	44288.264	4.857	215108.098248
24-31	24-28	89-52-33	296-02-25	19.599	-53700.337	44294.879	22.069	977543.684651
24-28	24-29	90-04-45	206-07-10	14.991	-53691.733	44277.270	-4.857	-215054.700390
							倍 面 積	587.666279
							面 積	293.8331395
							坪 数	88.88

(Work No. 196)

[illegible]

* * 面積計算 (座標法) * * (Work No.197)

地 器 械 点	番 号 視 準 点	24-5 内 角	方 向 角	距 離	[1] X (i)	[2] Y (i)	[3] X (i+1)-X (i-1)	[2]*[3]
24-35	24-38	89-59-44	116-05-41	19.591	-53722.408	44305.859	-22.083	-978406.284297
24-38	24-37	90-01-14	26-06-55	15.010	-53731.025	44323.453	4.860	215411.981580
24-37	24-34	89-56-04	296-02-59	19.595	-53717.548	44330.060	22.083	978940.714980
24-34	24-35	90-02-58	206-05-57	14.994	-53708.942	44312.455	-4.860	-215358.531300
							倍 面 積	587.880963
							面 積	293.9404815
							坪 数	88.91

(Work No. 198)

[illegible]

* * 面積計算 (座標法) * * (Work No.199)

地 器 械 点	番 号 視 準 点	24-7 内 角	方 向 角	距 離	[1] X (i)	[2] Y (i)	[3] X (i+1) - X (i-1)	[2] * [3]
24-42	24-20	90-37-14	115-57-40	1.451	-53739.587	44340.958	-3.689	-163573.794062
24-20	24-16	89-43-19	25-40-59	3.065	-53740.223	44342.263	2.127	94315.993401
24-16	24-40	179-42-19	25-23-18	0.314	-53737.460	44343.591	3.047	135114.921777
24-40	24-41	90-31-47	295-55-05	1.470	-53737.176	44343.726	0.926	41062.290276
24-41	24-42	89-25-21	205-20-26	3.379	-53736.534	44342.404	-2.411	-106909.536044
							倍 面 積	9.875348
							面 積	4.9376740
							坪 数	1.49

(Work No. 200)

地 器 械 点	番 号 視 準 点	24-8 内 角	方 向 角	距 離	[1] X (i)	[2] Y (i)	[3] X (i+1) - X (i-1)	[2] * [3]
24-39	24-14	90-03-09	116-06-18	18.928	-53744.524	44316.854	-21.827	-967303.972258
24-14	24-15	135-02-33	71-08-51	2.980	-53752.852	44333.850	-7.365	-326518.805250
24-15	24-20	134-27-39	25-36-30	12.938	-53751.889	44336.671	12.629	559927.818059
24-20	24-42	90-21-10	295-57-40	1.451	-53740.223	44342.263	12.302	545498.519426
24-42	24-38	180-06-11	296-03-51	19.487	-53739.587	44340.958	9.198	407848.131684
24-38	24-39	89-59-18	206-03-09	15.025	-53731.025	44323.453	-4.937	-218824.887461
							倍 面 積	626.804200
							面 積	313.4021000
							坪 数	94.80

* * 面積計算 (座標法) * * (Work No.201)

地 器 械 点	番 号 視 準 点	24-9 内 角	方 向 角	距 離	[1] X (i)	[2] Y (i)	[3] X (i+1)-X (i-1)	[2]*[3]
24-36	24-13	89-59-39	116-03-20	17.769	-53735.912	44299.254	-21.309	-943972.803486
24-13	24-39	180-11-47	116-15-07	1.824	-53743.717	44315.217	-8.612	-381642.648804
24-39	24-38	89-48-02	26-03-09	15.025	-53744.524	44316.854	12.692	562469.510968
24-38	24-35	90-02-32	296-05-41	19.591	-53731.025	44323.453	22.116	980257.486548
24-35	24-36	89-58-00	206-03-41	15.032	-53722.408	44305.859	-4.887	-216522.732933
							倍 面 積	588.812293
							面 積	294.4061465
							坪 数	89.05

(Work No. 202)

地 器 械 点	番 号 視 準 点	24-10 内 角	方 向 角	距 離	[1] X (i)	[2] Y (i)	[3] X (i+1) - X (i-1)	[2] * [3]
24-33	24-12	89-57-41	116-01-49	1.301	-53727.301	44281.660	-14.070	-623042.956200
24-12	24-36	180-02-58	116-04-47	18.287	-53727.872	44282.829	-8.611	-381319.440519
24-36	24-35	89-58-54	26-03-41	15.032	-53735.912	44299.254	5.464	242051.123856
24-35	24-32	90-00-15	296-03-56	19.587	-53722.408	44305.859	22.110	979602.542490
24-32	24-33	90-00-12	206-04-08	15.029	-53713.802	44288.264	-4.893	-216702.475752
							倍 面 積	588.793875
							面 積	294.3969375
							坪 数	89.05

(Work No. 203)

地 器 械 点	番 視 準 点	24-11 内 角	方 向 角	距 離	[1] X (i)	[2] Y (i)	[3] X (i+1) - X (i-1)	[2] * [3]
24-30	24-33	90-02-18	116-06-20	19.587	-53718.683	44264.071	-22.107	-978545.817597
24-33	24-32	89-57-48	26-04-08	15.029	-53727.301	44281.660	4.881	216138.782460
24-32	24-29	90-00-02	296-04-10	19.587	-53713.802	44288.264	22.107	979080.652248
24-29	24-30	89-59-52	206-04-02	15.016	-53705.194	44270.670	-4.881	-216085.140270
							倍 面 積	588.476841
							面 積	294.2384205
							坪 数	89.00

(Work No. 204)

地 器 械 点	番 号 視 準 点	24-12 内 角	方 向 角	距 離	[1] X (i)	[2] Y (i)	[3] X (i+1) - X (i-1)	[2] * [3]
24-24	24-11	89-57-47	116-03-30	14.464	-53710.074	44246.457	-19.844	-878026.692708
24-11	24-30	179-57-32	116-01-02	5.141	-53716.428	44259.451	-8.609	-381029.613659
24-30	24-29	90-03-00	26-04-02	15.016	-53718.683	44264.071	11.234	497262.573614
24-29	24-23	89-59-40	296-03-42	19.598	-53705.194	44270.670	22.099	978337.536330
24-23	24-24	90-02-01	206-05-43	15.021	-53696.584	44253.064	-4.880	-215954.952320
							倍 面 積	588.851257
							面 積	294.4256285
							坪 数	89.06

(Work No. 205)

[illegible]

(Work No. 206)

地 器 械 点	番 号 視 準 点	24-14 内 角	方 向 角	距 離	[1] X (i)	[2] Y (i)	[3] X (i+1) - X (i-1)	[2] * [3]
24-21	24-25	89-54-27	116-02-50	1.443	-53687.382	44234.289	-3.670	-162339.840630
24-25	24-27	90-07-28	26-10-18	3.382	-53688.016	44235.586	2.402	106253.877572
24-27	24-26	89-51-14	296-01-32	1.445	-53684.980	44237.078	3.670	162350.076260
24-26	24-21	90-06-51	206-08-23	3.382	-53684.346	44235.779	-2.402	-106254.341158
							倍 面 積	9.772044
							面 積	4.8860220
							坪 数	1.47