



大網白里町駒込土地区画整理事業 画地確定図

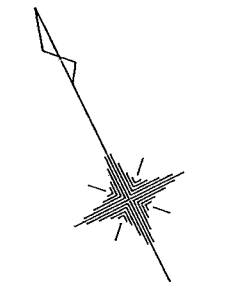

S=1:500

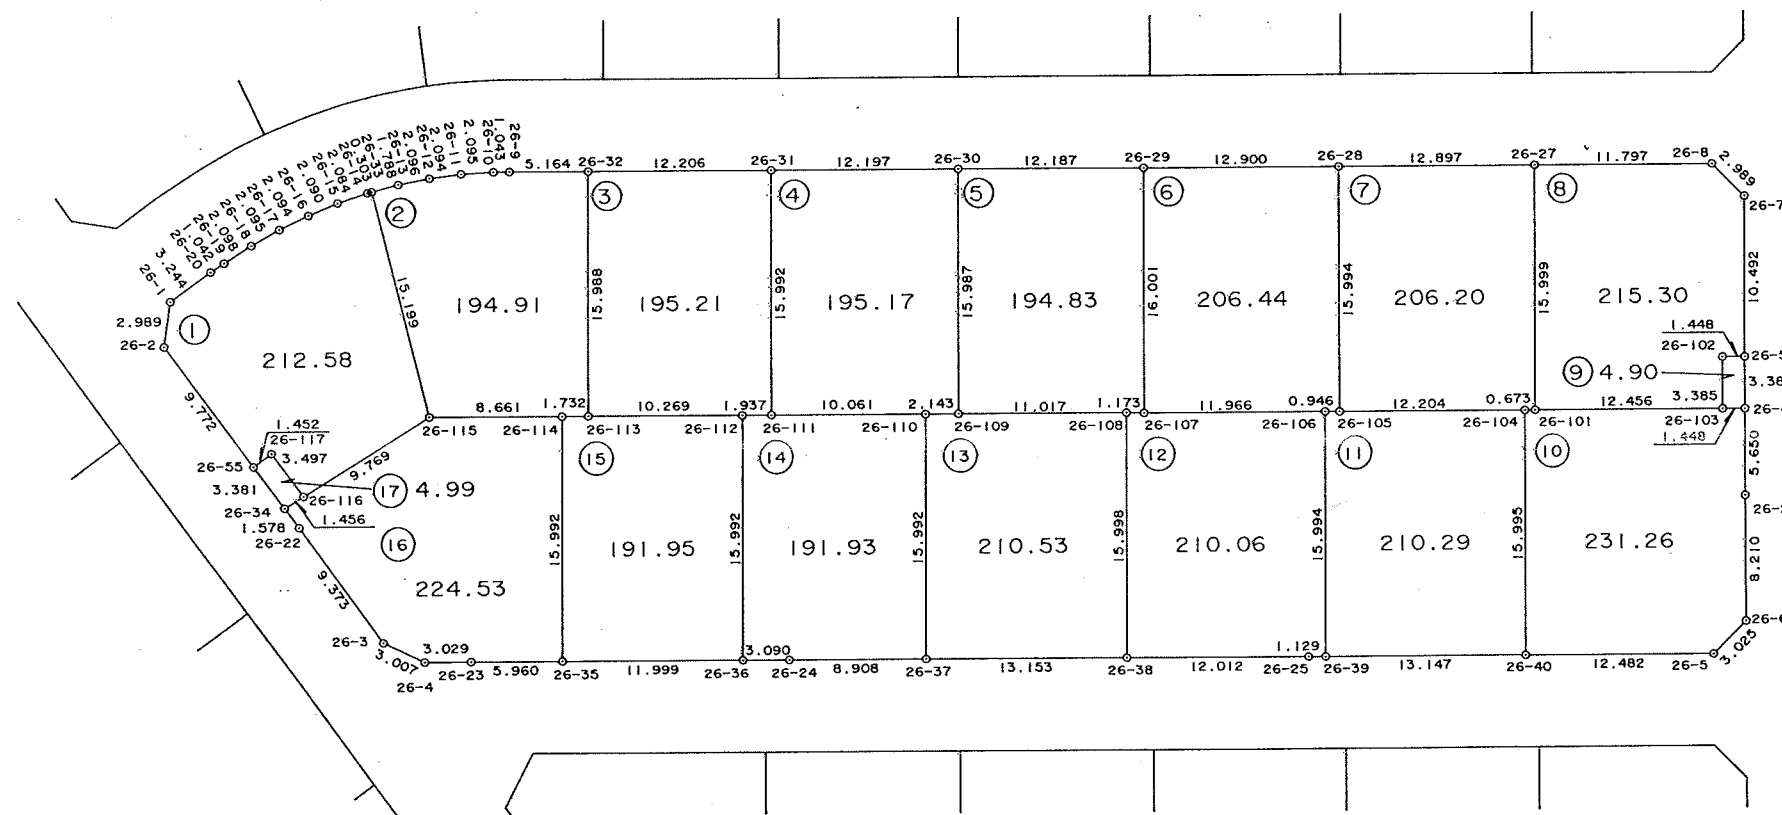

(Work No. 226)

[illegible]

(Work No. 227)

[illegible]

(Work No. 228)

[illegible]

(Work No. 229)

地 器 械 点	番 号 視 準 点	26-4 内 角	方 向 角	距 離	[1] X (i)	[2] Y (i)	[3] X (i+1) - X (i-1)	[2] * [3]
26-111	26-110	90-01-40	116-08-42	10.061	-53748.551	44186.394	-18.793	-830394.902442
26-110	26-109	179-32-41	115-41-23	2.143	-53752.985	44195.425	-5.363	-237020.064275
26-109	26-30	90-24-10	26-05-33	15.987	-53753.914	44197.357	13.429	593526.307153
26-30	26-31	89-59-38	296-05-11	12.197	-53739.556	44204.388	19.722	871798.940136
26-31	26-111	90-01-51	206-07-02	15.992	-53734.192	44193.433	-8.995	-397519.929835
							倍 面 積	390.350737
							面 積	195.1753685
							坪 数	59.04

(Work No. 230)

地 器 械 点	番 視 準 点	26-5 内 角	方 向 角	距 離	[1] X (i)	[2] Y (i)	[3] X (i+1)-X (i-1)	[2]*[3]
26-109	26-108	90-01-31	116-07-04	11.017	-53753.914	44197.357	-19.208	-848942.833256
26-108	26-107	180-59-17	117-06-21	1.173	-53758.764	44207.249	-5.384	-238011.828616
26-107	26-29	88-58-30	26-04-51	16.001	-53759.298	44208.293	13.838	611754.358534
26-29	26-30	90-04-04	296-08-55	12.187	-53744.926	44215.328	19.742	872899.005376
26-30	26-109	89-56-38	206-05-33	15.987	-53739.556	44204.388	-8.988	-397309.039344
							倍 面 積	389.662694
							面 積	194.8313470
							坪 数	58.93

(Work No. 231)

地 器 械 点	番 視 準 点	26-6 内 角	方 向 角	距 離	[1] X (i)	[2] Y (i)	[3] X (i+1)-X (i-1)	[2]*[3]
26-107	26-106	89-55-30	116-00-21	11.966	-53759.298	44208.293	-19.619	-867322.500367
26-106	26-105	180-12-09	116-12-30	0.946	-53764.545	44219.047	-5.664	-250456.682208
26-105	26-28	89-49-57	26-02-27	15.994	-53764.962	44219.896	13.953	617000.208888
26-28	26-29	90-00-36	296-03-03	12.900	-53750.592	44226.917	20.036	886130.509012
26-29	26-107	90-01-48	206-04-51	16.001	-53744.926	44215.328	-8.706	-384938.645568
							倍 面 積	412.889757
							面 積	206.4448785
							坪 数	62.44

(Work No. 232)

地 器 械 点	番 号 視 準 点	26-7 内 角	方 向 角	距 離	[1] X (i)	[2] Y (i)	[3] X (i+1)-X (i-1)	[2]*[3]
26-105	26-104	90-02-57	116-05-24	12.204	-53764.962	44219.896	-19.738	-872812.307248
26-104	26-101	179-15-32	115-20-56	0.673	-53770.330	44230.856	-5.656	-250169.721536
26-101	26-27	90-45-52	26-06-48	15.999	-53770.618	44231.465	14.078	622690.564270
26-27	26-28	89-55-03	296-01-51	12.897	-53756.252	44238.506	20.026	885920.321156
26-28	26-105	90-00-36	206-02-27	15.994	-53750.592	44226.917	-8.710	-385216.447070
							倍 面 積	412.409572
							面 積	206.2047860
							坪 数	62.37

(Work No. 233)

[illegible]

(Work No. 234)

地 器 械 点	番 ： 視 準 点	26-9 内 角	方 向 角	距 離	[1] X (i)	[2] Y (i)	[3] X (i+1)-X (i-1)	[2]*[3]
26-103	26-41	89-58-40	116-04-17	1.448	-53776.092	44242.653	-3.676	-162635.992428
26-41	26-58	90-01-20	26-05-37	3.385	-53776.728	44243.954	2.404	106362.465416
26-58	26-102	89-58-36	296-04-13	1.448	-53773.688	44245.443	3.676	162646.248468
26-102	26-103	90-01-24	206-05-37	3.385	-53773.052	44244.142	-2.404	-106362.917368
							倍面積	9.804088
							面 積	4.9020440
							坪 数	1.48

(Work No. 235)

[illegible]

* * (Work No. 236)

地 器 械 点	番 視 準 点	26-11 内 角	方 向 角	距 離	[1] X (i)	[2] Y (i)	[3] X (i+1) - X (i-1)	[2] * [3]
26-39	26-40	89-57-08	116-06-09	13.147	-53778.902	44211.998	-20.141	-890473.851718
26-40	26-104	90-03-27	26-09-36	15.995	-53784.686	44223.804	8.572	379086.447888
26-104	26-105	89-55-48	296-05-24	12.204	-53770.330	44230.856	19.724	872409.403744
26-105	26-106	180-07-06	296-12-30	0.946	-53764.962	44219.896	5.785	255812.098360
26-106	26-39	89-56-31	206-09-01	15.994	-53764.545	44219.047	-13.940	-616413.515180
							倍 面 積	420.583094
							面 積	210.2915470
							坪 数	63.61

(Work No. 237)

地 器 械 点	番 視 準 点	26-12 内 角	方 向 角	距 離	[1] X (i)	[2] Y (i)	[3] X (i+1) - X (i-1)	[2] * [3]
26-38	26-25	89-56-28	116-06-00	12.012	-53773.123	44200.196	-19.644	-868268.650224
26-25	26-39	179-51-24	115-57-24	1.129	-53778.408	44210.983	-5.779	-255495.270757
26-39	26-106	90-11-37	26-09-01	15.994	-53778.902	44211.998	13.863	612910.928274
26-106	26-107	89-51-20	296-00-21	11.966	-53764.545	44219.047	19.604	866870.197388
26-107	26-108	181-06-00	297-06-21	1.173	-53759.298	44208.293	5.781	255568.141833
26-108	26-38	89-03-11	206-09-32	15.998	-53758.764	44207.249	-13.825	-611165.217425
							倍 面 積	420.129089
							面 積	210.0645445
							坪 数	63.54

(Work No. 238)

番：26-13

[illegible]

(Work No. 239)

番：26-14

[illegible]

(Work No. 240)

地 器 械 点	番 号 視 準 点	26-15 内 角	方 向 角	距 離	[1] X (i)	[2] Y (i)	[3] X (i+1) - X (i-1)	[2] * [3]
26-35	26-36	89-57-04	116-04-44	11.999	-53756.789	44166.829	-19.633	-867127.353757
26-36	26-112	90-03-12	26-07-56	15.992	-53762.064	44177.607	9.082	401221.026774
26-112	26-113	89-59-51	296-07-47	10.269	-53747.707	44184.650	18.879	834162.007350
26-113	26-114	179-40-03	295-47-50	1.732	-53743.185	44175.431	5.276	233069.573956
26-114	26-35	90-19-50	206-07-40	15.992	-53742.431	44173.871	-13.604	-600941.341084
							倍 面 積	383.913239
							面 積	191.9566195
							坪 数	58.06

(Work No. 241)

地 器 械 点	番 視 準 点	26-16 内 角	方 向 角	距 離	[1] X (i)	[2] Y (i)	[3] X (i+1) - X (i-1)	[2] * [3]
26-3	26-4	151-27-31	141-16-07	3.007	-53750.512	44156.863	-11.571	-510939.061773
26-4	26-23	154-31-24	115-47-31	3.029	-53752.858	44158.744	-3.664	-161797.638016
26-23	26-35	180-12-33	116-00-04	5.960	-53754.176	44161.472	-3.931	-173598.746432
26-35	26-114	90-07-36	26-07-40	15.992	-53756.789	44166.829	11.745	518739.406605
26-114	26-115	89-58-57	296-06-37	8.661	-53742.431	44173.871	18.170	802639.236070
26-115	26-116	148-12-57	264-19-34	9.769	-53738.619	44166.094	2.846	125696.703524
26-116	26-34	179-47-15	264-06-49	1.456	-53739.585	44156.373	-1.115	-49234.355895
26-34	26-22	85-40-39	169-47-28	1.578	-53739.734	44154.925	-1.702	-75151.682350
26-22	26-3	180-01-08	169-48-36	9.373	-53741.287	44155.205	-10.778	-475904.799490
							倍 面 積	449.062243
							面 積	224.5311215
							坪 数	67.92

(Work No. 242)

地 器 械 点	番 視 準 点	26-17 内 角	方 向 角	距 離	[1] X (i)	[2] Y (i)	[3] X (i+1)-X (i-1)	[2]*[3]
26-34	26-116	94-22-58	84-06-49	1.456	-53739.734	44154.925	-3.177	-140280.196725
26-116	26-117	85-37-35	349-44-24	3.497	-53739.585	44156.373	3.590	158521.379070
26-117	26-55	89-46-28	259-30-52	1.452	-53736.144	44155.750	3.177	140282.817750
26-55	26-34	90-12-59	169-43-51	3.381	-53736.408	44154.323	-3.590	-158514.019570
							倍 面 積	9.980525
							面 積	4.9902625
							坪 数	1.50