


街区番号


14

大網白里町駒込土地区画整理事業
画地確定図

15

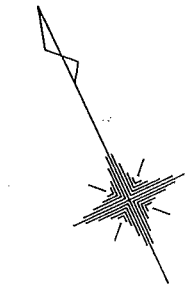

S=1:500

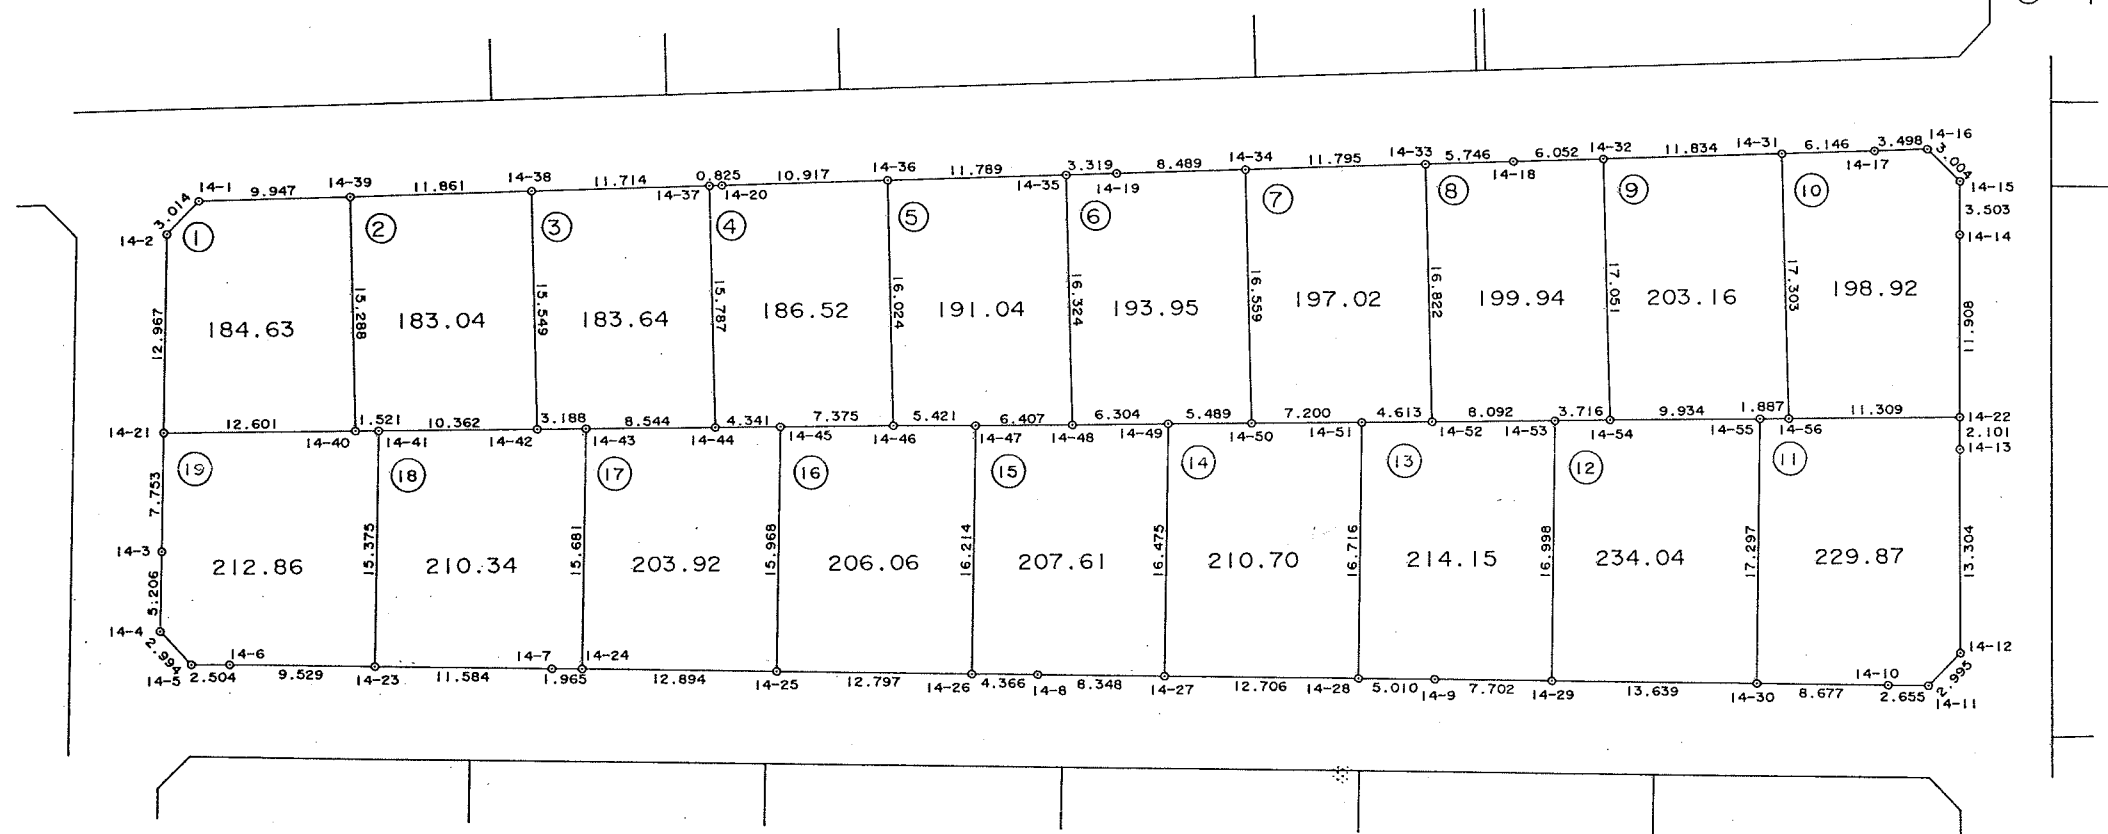

(Work No. 90)

[illegible]

(Work No. 91)

地 器 械 点	番 号 視 準 点	14-3 内 角	方 向 角	距 離	[1] X (i)	[2] Y (i)	[3] X (i+1) - X (i-1)	[2] * [3]
14-37	14-38	90-00-33	293-40-10	11.714	-53553.359	44339.454	19.162	849632.617548
14-38	14-42	90-03-00	203-43-10	15.549	-53548.657	44328.726	-9.534	-422630.073684
14-42	14-43	91-04-31	114-47-41	3.188	-53562.893	44322.471	-15.573	-690233.840883
14-43	14-44	180-02-53	114-50-34	8.544	-53564.230	44325.365	-4.926	-218346.747990
14-44	14-37	88-49-03	23-39-37	15.787	-53567.819	44333.119	10.871	481945.336649
							倍 面 積	367.291640
							面 積	183.6458200
							坪 数	55.55

(Work No. 92)

地 器 械 点	番 視 準 点	14-4						
		内 角	方 向 角	距 離	[1]	[2]	[3]	[2] * [3]
					X (i)	Y (i)	X (i+1) - X (i-1)	
14-36	14-20	89-51-05	293-36-43	10.917	-53558.065	44350.212	19.039	844383.686268
14-20	14-37	180-10-30	293-47-13	0.825	-53553.692	44340.209	4.706	208665.023554
14-37	14-44	89-52-24	203-39-37	15.787	-53553.359	44339.454	-14.127	-626383.466658
14-44	14-45	91-07-27	114-47-04	4.341	-53567.819	44333.119	-16.280	-721743.177320
14-45	14-46	180-00-00	114-47-04	7.375	-53569.639	44337.060	-4.912	-217783.638720
14-46	14-36	88-58-34	23-45-38	16.024	-53572.731	44343.755	11.574	513234.620370
							倍 面 積	373.047494
							面 積	186.5237470
							坪 数	56.42

(Work No. 93)

地 器 械 点	番 号 視 準 点	14-5 内 角	方 向 角	距 離	[1] X (i)	[2] Y (i)	[3] X (i+1)-X (i-1)	[2]*[3]
14-35	14-36	90-03-04	293-41-20	11.789	-53562.801	44361.007	19.691	873512.588837
14-36	14-46	90-04-18	203-45-38	16.024	-53558.065	44350.212	-9.930	-440397.605160
14-46	14-47	91-32-01	115-17-39	5.421	-53572.731	44343.755	-16.982	-753045.647410
14-47	14-48	179-43-11	115-00-50	6.407	-53575.047	44348.656	-5.025	-222851.996400
14-48	14-35	88-37-26	23-38-16	16.324	-53577.756	44354.462	12.246	543164.741652
							倍 面 積	382.081519
							面 積	191.0407595
							坪 数	57.78

* * 面積計算 (座標法) * * (Work No. 94)

地 器 械 点	番 号 視 準 点	14-6 内 角	方 向 角	距 離	[1] X (i)	[2] Y (i)	[3] X (i+1) - X (i-1)	[2] * [3]
14-34	14-19	90-01-35	293-43-36	8.489	-53567.547	44371.820	18.579	824384.043780
14-19	14-35	179-53-56	293-37-32	3.319	-53564.131	44364.048	4.746	210551.771808
14-35	14-48	90-00-44	203-38-16	16.324	-53562.801	44361.007	-13.625	-604418.720375
14-48	14-49	91-05-08	114-43-24	6.304	-53577.756	44354.462	-17.591	-780239.341042
14-49	14-50	180-15-02	114-58-26	5.489	-53580.392	44360.189	-4.954	-219760.376306
14-50	14-34	88-43-35	23-42-01	16.559	-53582.710	44365.164	12.845	569870.531580
							倍 面 積	387.909445
							面 積	193.9547225
							坪 数	58.67

(Work No. 95)

地 器 械 点	番 号 視 準 点	14-7 内 角	方 向 角	距 離	[1] X (i)	[2] Y (i)	[3] X (i+1)-X (i-1)	[2]*[3]
14-33	14-34	90-00-27	293-39-22	11.795	-53572.280	44382.624	20.143	893999.195232
14-34	14-50	90-02-39	203-42-01	16.559	-53567.547	44371.820	-10.430	-462798.082600
14-50	14-51	91-16-08	114-58-09	7.200	-53582.710	44365.164	-18.202	-807534.715128
14-51	14-52	179-54-27	114-52-36	4.613	-53585.749	44371.691	-4.980	-220971.021180
14-52	14-33	88-46-19	23-38-55	16.822	-53587.690	44375.876	13.469	597698.673844
							倍 面 積	394.050168
							面 積	197.0250840
							坪 数	59.60

* * 面積計算 (座標法) * * (Work No. 96)

[illegible]

* * 面積計算 (座標法) * * (Work No. 97)

地 器 械 点	番 号 視 準 点	14-9 内 角	方 向 角	距 離	[1] X (i)	[2] Y (i)	[3] X (i+1)-X (i-1)	[2]*[3]
14-31	14-32	90-00-10	293-40-45	11.834	-53581.759	44404.271	20.600	914727.982600
14-32	14-54	89-56-34	203-37-19	17.051	-53577.006	44393.433	-10.870	-482556.616710
14-54	14-55	91-17-49	114-55-08	9.934	-53592.629	44386.601	-19.808	-879209.792608
14-55	14-56	179-53-51	114-48-59	1.887	-53596.814	44395.610	-4.977	-220956.950970
14-56	14-31	88-51-36	23-40-35	17.303	-53597.606	44397.323	15.055	668401.697765
							倍 面 積	406.320077
							面 積	203.1600385
							坪 数	61.45

(Work No. 98)

[illegible]

(Work No. 99)

地 器 械 点	番 ： 視 準 点	14-11 内 角	方 向 角	距 離	[1] X (i)	[2] Y (i)	[3] X (i+1) - X (i-1)	[2]*[3]
14-10	14-11	179-49-07	115-55-28	2.655	-53616.187	44395.837	-4.979	-221046.872423
14-11	14-12	134-00-26	69-55-54	2.995	-53617.348	44398.226	-0.134	-5949.362284
14-12	14-13	135-09-25	25-05-19	13.304	-53616.321	44401.038	13.076	580587.972888
14-13	14-22	180-13-39	25-18-58	2.101	-53604.272	44406.680	13.949	619428.779320
14-22	14-56	89-36-38	294-55-36	11.309	-53602.372	44407.578	6.666	296020.914948
14-56	14-55	179-53-23	294-48-59	1.887	-53597.606	44397.323	5.558	246760.321234
14-55	14-30	91-07-00	205-55-59	17.297	-53596.814	44395.610	-14.763	-655412.390430
14-30	14-10	90-10-22	116-06-21	8.677	-53612.369	44388.046	-19.373	-859929.615158
							倍 面 積	459.748095
							面 積	229.8740475
							坪 数	69.53

(Work No. 100)

地 器 械 点	番 号 視 準 点	14-12 内 角	方 向 角	距 離	[1] X (i)	[2] Y (i)	[3] X (i+1) - X (i-1)	[2] * [3]
14-55	14-54	88-59-09	294-55-08	9.934	-53596.814	44395.610	19.740	876369.341400
14-54	14-53	179-41-00	294-36-08	3.716	-53592.629	44386.601	5.732	254423.996932
14-53	14-29	91-18-07	205-54-15	16.998	-53591.082	44383.222	-13.743	-609958.619946
14-29	14-30	90-10-59	116-05-14	13.639	-53606.372	44375.796	-21.287	-944627.569452
14-30	14-55	89-50-45	25-55-59	17.297	-53612.369	44388.046	9.558	424260.943668
							倍 面 積	468.092602
							面 積	234.0463010
							坪 数	70.79

(Work No. 101)

[illegible]

* * (Work No. 102)

[illegible]

(Work No. 103)

地 器 械 点	番 視 準 点	14-15 内 角	方 向 角	距 離	[1] X (i)	[2] Y (i)	[3] X (i+1)-X (i-1)	[2]*[3]
14-49	14-48	88-43-02	294-43-24	6.304	-53580.392	44360.189	17.443	773774.776727
14-48	14-47	180-17-26	295-00-50	6.407	-53577.756	44354.462	5.345	237074.599390
14-47	14-26	91-00-45	206-01-35	16.214	-53575.047	44348.656	-11.861	-526019.408816
14-26	14-8	89-55-30	115-57-05	4.366	-53589.617	44341.542	-16.481	-730792.953702
14-8	14-27	180-08-30	116-05-35	8.348	-53591.528	44345.468	-5.582	-247536.402376
14-27	14-49	89-54-47	26-00-22	16.475	-53595.199	44352.965	11.136	493914.618240
							倍 面 積	415.229463
							面 積	207.6147315
							坪 数	62.80

(Work No. 104)

[illegible]

(Work No. 105)

[illegible]

(Work No. 106)

地 器 械 点	番 号 視 準 点	14-18 内 角	方 向 角	距 離	[1] X (i)	[2] Y (i)	[3] X (i+1)-X (i-1)	[2]*[3]
14-43	14-42	88-42-42	294-47-41	3.188	-53564.230	44325.365	15.420	683497.128300
14-42	14-41	180-04-54	294-52-35	10.362	-53562.893	44322.471	5.696	252460.794816
14-41	14-23	91-12-51	206-05-26	15.375	-53558.534	44313.070	-9.450	-418758.511500
14-23	14-7	90-03-25	116-08-51	11.584	-53572.343	44306.308	-18.913	-837965.203204
14-7	14-24	179-59-53	116-08-44	1.965	-53577.447	44316.707	-5.970	-264570.740790
14-24	14-43	89-56-15	26-04-59	15.681	-53578.313	44318.471	13.217	585757.231207
							倍 面 積	420.698829
							面 積	210.3494145
							坪 数	63.63

(Work No. 107)

[illegible]