



街区番号 77

大網白里町瑞穂土地区画整理事業


画地確定図

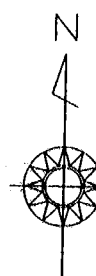

S=1:5

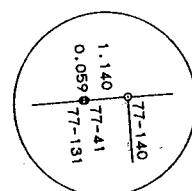

拡大図 1:200

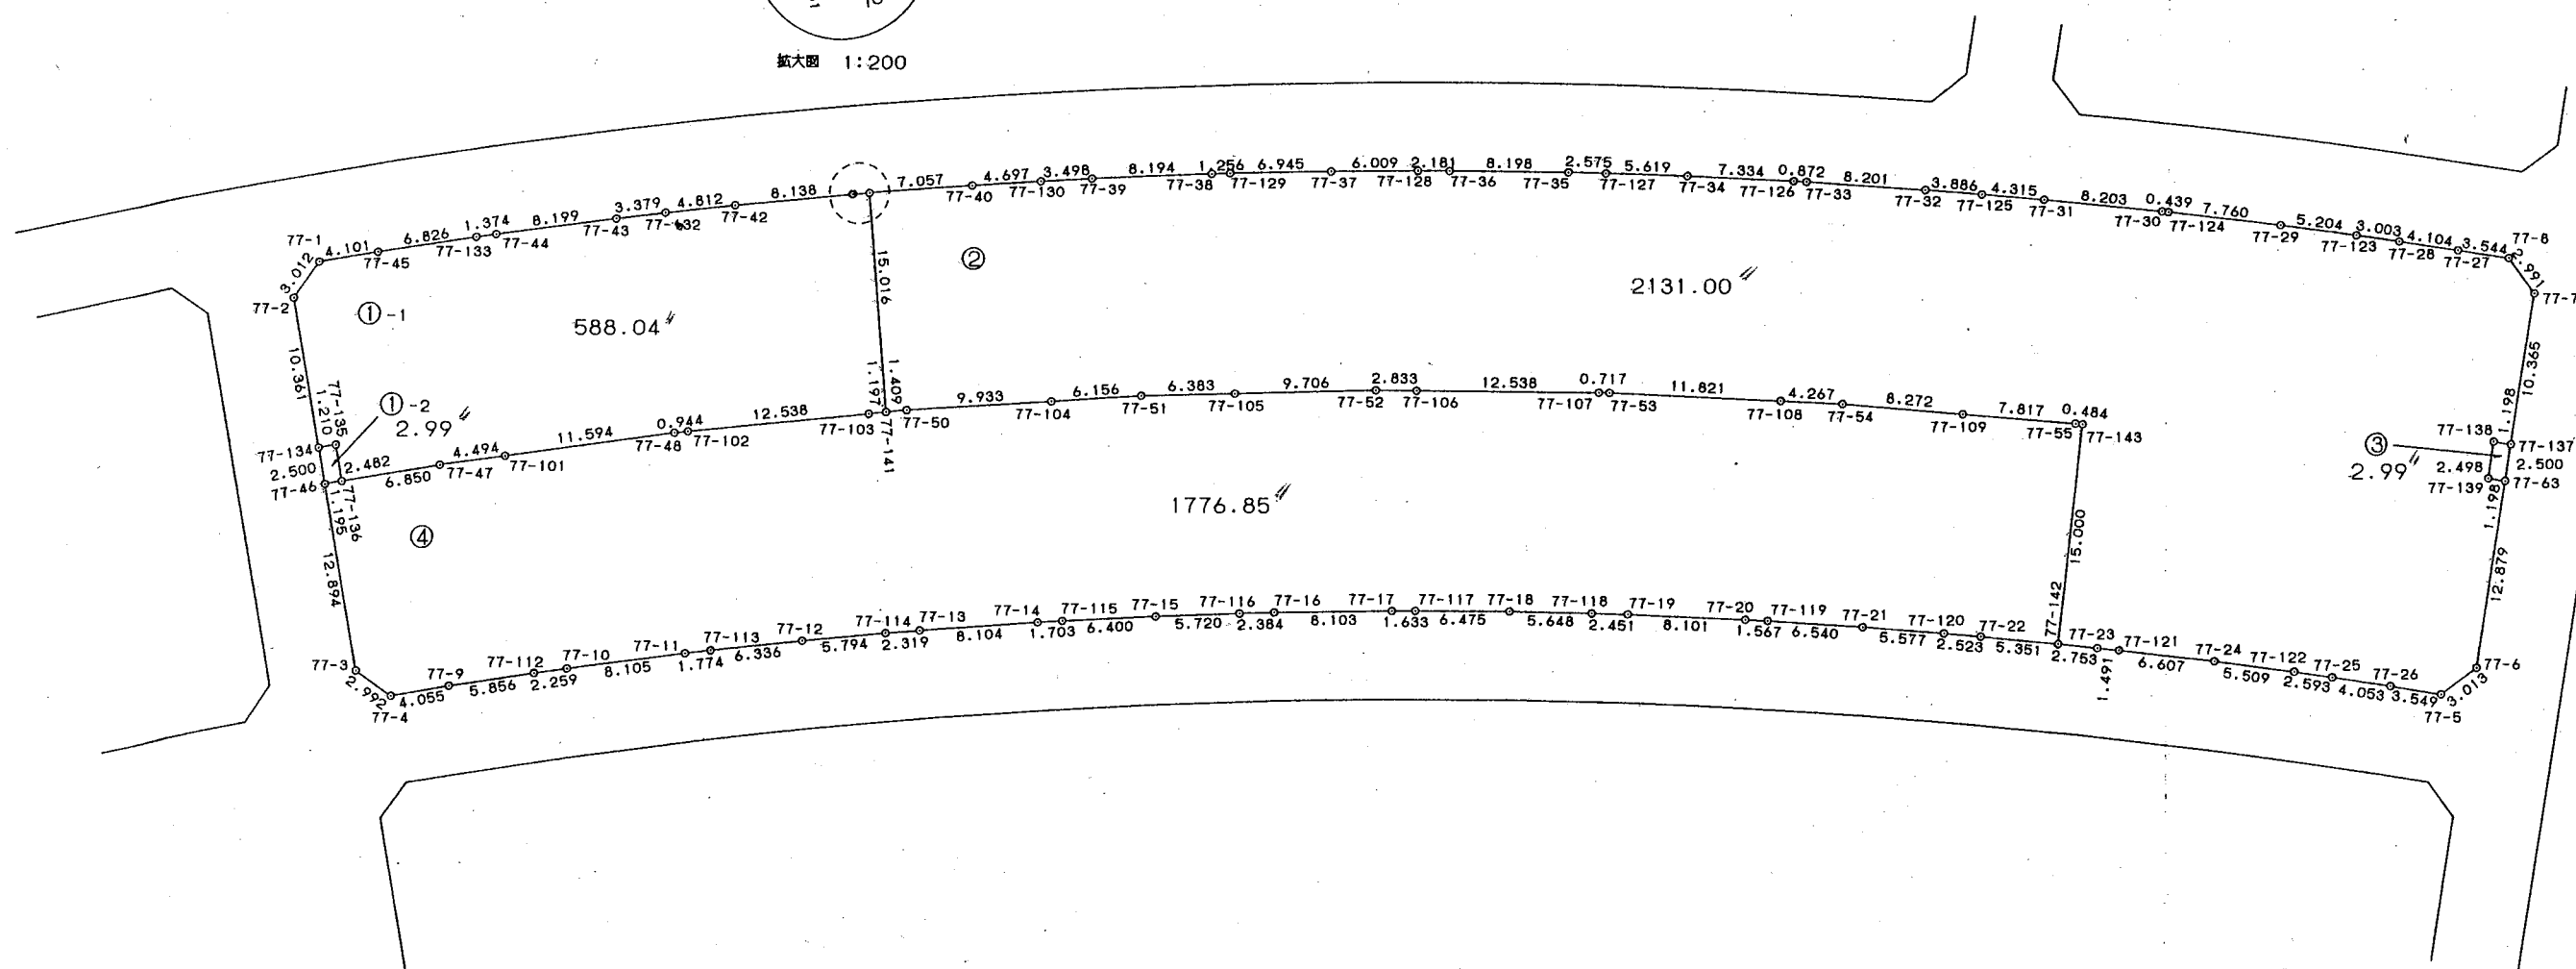

* * * 直 角 座 標 法 面 積 計 算 書 * * *

地 番 : 77-2

No	Xn	Yn	距離	方向角	測角	Xn+1-Xn-1	Yn+1-Yn-1	Yn*(Xn+1-Xn-1)	Xn*(Yn+1-Yn-1)
77-140	-54225.581	42689.713	15.016	174-04-08	89-26-53	-15.597	-5.475	-665831.453661	296885.055975
77-141	-54240.517	42691.265	1.409	83-21-01	89-16-53	-14.773	2.951	-630678.057845	-160063.765667
77-50	-54240.354	42692.664	9.933	85-23-40	182-02-39	0.961	11.300	41027.650104	-612916.000200
77-104	-54239.556	42702.565	6.156	85-23-40	180-00-00	1.292	16.037	55171.713980	-869839.759572
77-51	-54239.062	42708.701	6.383	87-26-18	182-02-38	0.779	12.512	33270.078079	-678639.143744
77-105	-54238.777	42715.077	9.706	87-26-18	180-00-00	0.719	16.072	30712.140363	-871725.623944
77-52	-54238.343	42724.773	2.833	89-28-57	182-02-39	0.460	12.529	19653.395580	-679552.199447
77-106	-54238.317	42727.606	12.538	89-28-57	180-00-00	0.139	15.371	5939.137234	-833697.170607
77-107	-54238.204	42740.144	0.717	89-28-57	180-00-00	0.119	13.254	5086.077136	-718873.155816
77-53	-54238.198	42740.860	11.821	91-31-36	182-02-39	-0.308	12.534	-13164.184880	-679821.573732
77-108	-54238.512	42752.678	4.267	91-31-36	180-00-00	-0.428	16.083	-18298.146184	-872317.988496
77-54	-54238.626	42756.943	8.272	93-34-14	182-02-38	-0.629	12.521	-26894.117147	-679121.836146
77-109	-54239.141	42765.199	7.817	93-34-14	180-00-00	-1.002	16.057	-42850.729398	-870917.887037
77-55	-54239.628	42773.000	0.484	95-36-52	182-02-38	-0.534	8.282	-22840.782000	-449212.599096
77-143	-54239.675	42773.481	15.000	185-13-33	269-36-41	-14.985	-0.885	-640960.612785	48002.112375
77-142	-54254.613	42772.115	2.753	94-47-23	89-33-50	-15.168	1.378	-648767.440320	-74762.856714
77-23	-54254.843	42774.859	1.491	95-11-08	180-23-45	-0.365	4.229	-15612.823535	-229443.731047
77-121	-54254.978	42776.344	6.607	95-36-42	180-25-34	-0.781	8.059	-33408.324664	-437240.867702
77-24	-54255.624	42782.918	5.509	96-26-47	180-50-05	-1.264	12.049	-54077.608352	-653726.013576
77-122	-54256.242	42788.393	2.593	97-00-52	180-34-05	-0.935	8.048	-40007.147455	-436654.235616
77-25	-54256.559	42790.966	4.053	97-19-24	180-18-32	-0.833	6.594	-35644.874678	-357767.750046
77-26	-54257.075	42794.987	3.549	97-48-17	180-28-53	-0.998	7.537	-42709.397026	-408935.574275
77-5	-54257.557	42798.503	3.013	52-29-02	134-40-45	1.352	5.905	57863.576056	-320390.874085
77-6	-54255.723	42800.892	12.879	7-38-32	135-09-30	14.599	4.102	624850.222308	-222556.975746
77-63	-54242.958	42802.605	1.198	277-32-53	89-54-21	12.923	0.525	553138.064415	-28477.552950

* * * 直 角 座 標 法 面 積 計 算 書 * * *									
No	Xn	Yn	距離	方向角	測角	Xn+1-Xn-1	Yn+1-Yn-1	Yn*(Xn+1-Xn-1)	Xn*(Yn+1-Yn-1)
77-139	-54242.800	42801.417	2.498	7-39-49	270-06-56	2.633	-0.854	112696.130961	46323.351200
77-138	-54240.325	42801.751	1.198	97-26-16	269-46-27	2.320	1.522	99300.062320	-82553.774650
77-137	-54240.480	42802.939	10.365	7-40-15	90-13-59	10.117	2.571	433037.333863	-139452.274080
77-7	-54230.208	42804.322	2.991	322-43-47	135-03-32	12.653	-0.428	541603.086266	23210.529024
77-8	-54227.827	42802.511	3.544	277-33-46	134-49-59	2.847	-5.324	121858.748817	288708.950948
77-27	-54227.361	42798.998	4.104	277-30-43	179-56-57	1.003	-7.582	42927.394994	411151.851102
77-28	-54226.824	42794.929	3.003	276-57-37	179-26-54	0.900	-7.050	38515.436100	382299.109200
77-123	-54226.461	42791.948	5.204	276-31-40	179-34-03	0.955	-8.151	40866.310340	441999.883611
77-29	-54225.869	42786.778	7.760	275-37-58	179-06-18	1.354	-12.893	57933.297412	699134.129017
77-124	-54225.107	42779.055	0.439	274-50-45	179-12-47	0.799	-8.160	34180.464945	442476.873120
77-30	-54225.070	42778.618	8.203	274-37-42	179-46-57	0.699	-8.613	29902.253982	467040.527910
77-31	-54224.408	42770.442	4.315	273-51-13	179-13-31	0.952	-12.482	40717.460784	676829.060656
77-125	-54224.118	42766.136	3.886	273-22-27	179-31-14	0.518	-8.185	22152.858448	443824.405830
77-32	-54223.890	42762.257	8.201	272-40-53	179-18-26	0.612	-12.071	26170.501284	654536.576190
77-33	-54223.506	42754.065	0.872	272-07-09	179-26-16	0.416	-9.063	17785.691040	491427.634878
77-126	-54223.474	42753.194	7.334	271-34-20	179-27-11	0.234	-8.202	10004.247396	444740.933748
77-34	-54223.272	42745.863	5.619	270-44-04	179-09-44	0.274	-12.950	11712.366462	702191.372400
77-127	-54223.200	42740.244	2.575	270-21-07	179-37-03	0.087	-8.194	3718.401228	444304.900800
77-35	-54223.185	42737.669	8.198	269-34-35	179-13-28	-0.045	-10.773	-1923.195105	584146.372005
77-36	-54223.245	42729.471	2.181	268-57-44	179-23-09	-0.100	-10.379	-4272.947100	562783.059855
77-128	-54223.285	42727.290	6.009	268-22-51	179-25-07	-0.209	-8.187	-8930.003610	443926.034295
77-37	-54223.454	42721.284	6.945	267-41-48	179-18-57	-0.449	-12.946	-19181.856516	701976.835484
77-129	-54223.734	42714.344	1.256	267-09-00	179-27-12	-0.342	-8.194	-14608.305648	444309.276396
77-38	-54223.796	42713.090	8.194	266-33-19	179-24-19	-0.554	-9.434	-23663.051860	511547.291464
77-39	-54224.288	42704.910	3.498	265-54-39	179-21-20	-0.742	-11.669	-31687.043220	632743.216672
77-130	-54224.538	42701.421	4.697	265-20-08	179-25-29	-0.632	-8.170	-26987.298072	443014.475460

* * * 直 角 座 標 法 面 積 計 算 書 * * *

[illegible]

* * * 直 角 座 標 法 面 積 計 算 書 * * *

地 番 : 77-4

No	Xn	Yn	距離	方向角	測角	Xn+1-Xn-1	Yn+1-Yn-1	Yn*(Xn+1-Xn-1)	Xn*(Yn+1-Yn-1)
77-46	-54246.077	42652.864	12.894	168-53-49	90-14-30	-12.887	1.311	-549667.458368	-71116.606947
77-3	-54258.729	42655.347	2.992	124-18-21	135-24-32	-14.339	4.955	-611635.020633	-268852.002195
77-4	-54260.416	42657.819	4.055	79-32-44	135-14-23	-0.951	6.460	-40567.585869	-350522.287360
77-9	-54259.680	42661.807	5.856	80-29-45	180-57-01	1.703	9.763	72653.057321	-529737.255840
77-112	-54258.713	42667.582	2.259	80-59-05	180-29-20	1.321	8.006	56363.875822	-434395.256278
77-10	-54258.359	42669.813	8.105	81-41-17	180-42-12	1.526	10.252	65114.134638	-556256.696468
77-11	-54257.187	42677.834	1.774	82-20-59	180-39-42	1.408	9.779	60090.390272	-530581.031673
77-113	-54256.951	42679.592	6.336	82-50-07	180-29-08	1.026	8.044	43789.261392	-436442.913844
77-12	-54256.161	42685.878	5.794	83-36-19	180-46-12	1.436	12.044	61296.920808	-653461.203084
77-114	-54255.515	42691.636	2.319	84-23-35	180-47-16	0.872	8.067	37227.106592	-437679.239505
77-13	-54255.289	42693.945	8.104	84-50-34	180-26-59	0.955	10.379	40772.717475	-563115.644531
77-14	-54254.560	42702.015	1.703	85-27-44	180-37-10	0.863	9.768	36851.838945	-529958.542080
77-115	-54254.426	42703.713	6.400	86-03-48	180-36-04	0.574	8.082	24511.931262	-438484.270932
77-15	-54253.986	42710.097	5.720	86-47-57	180-44-09	0.759	12.096	32416.963623	-656256.214656
77-116	-54253.667	42715.809	2.384	87-18-55	180-30-58	0.431	8.094	18410.513679	-439129.180698
77-16	-54253.555	42718.191	8.103	88-03-49	180-44-54	0.385	10.480	16446.503535	-568577.256400
77-17	-54253.282	42726.289	1.633	88-48-22	180-44-33	0.308	9.731	13159.697012	-527938.687142
77-117	-54253.247	42727.922	6.475	89-11-37	180-23-15	0.126	8.107	5383.718172	-439831.073429
77-18	-54253.156	42734.396	5.648	90-12-05	181-00-28	0.071	12.122	3034.142116	-657656.757032
77-118	-54253.176	42740.044	2.451	90-32-57	180-20-52	-0.044	8.099	-1880.561936	-439396.472424
77-19	-54253.200	42742.495	8.101	91-21-34	180-48-37	-0.216	10.550	-9232.378920	-572371.260000
77-20	-54253.392	42750.594	1.567	91-42-31	180-20-57	-0.239	9.665	-10217.391966	-524359.033680
77-119	-54253.439	42752.160	6.540	92-28-28	180-45-57	-0.329	8.100	-14065.460640	-439452.855900
77-21	-54253.721	42758.694	5.577	93-15-35	180-47-07	-0.599	12.102	-25612.457706	-656578.531542
77-120	-54254.038	42764.262	2.523	93-47-03	180-31-28	-0.484	8.085	-20697.902808	-438643.897230

❖ ❖ ❖

直 角 座 標 法 面 積 計 算 書

❖ ❖ ❖

No	Xn	Yn	距離	方向角	測角	Xn+1-Xn-1	Yn+1-Yn-1	Yn*(Xn+1-Xn-1)	Xn*(Yn+1-Yn-1)
77-22	-54254.205	42766.779	5.351	94-22-35	180-35-32	-0.575	7.853	-24590.897925	-426058.271865
77-142	-54254.613	42772.115	15.000	5-13-33	90-50-58	14.530	6.702	621478.830950	-363614.416326
77-143	-54239.675	42773.481	0.484	275-36-52	90-23-19	14.985	0.885	640960.612785	-48002.112375
77-55	-54239.628	42773.000	7.817	273-34-14	177-57-22	0.534	-8.282	22840.782000	449212.599096
77-109	-54239.141	42765.199	8.272	273-34-14	180-00-00	1.002	-16.057	42850.729398	870917.887037
77-54	-54238.626	42756.943	4.267	271-31-36	177-57-22	0.629	-12.521	26894.117147	679121.836146
77-108	-54238.512	42752.678	11.821	271-31-36	180-00-00	0.428	-16.083	18298.146184	872317.988496
77-53	-54238.198	42740.860	0.717	269-28-57	177-57-21	0.308	-12.534	13164.184880	679821.573732
77-107	-54238.204	42740.144	12.538	269-28-57	180-00-00	-0.119	-13.254	-5086.077136	718873.155816
77-106	-54238.317	42727.606	2.833	269-28-57	180-00-00	-0.139	-15.371	-5939.137234	833697.170607
77-52	-54238.343	42724.773	9.706	267-26-18	177-57-21	-0.460	-12.529	-19653.395580	679552.199447
77-105	-54238.777	42715.077	6.383	267-26-18	180-00-00	-0.719	-16.072	-30712.140363	871725.623944
77-51	-54239.062	42708.701	6.156	265-23-40	177-57-22	-0.779	-12.512	-33270.078079	678639.143744
77-104	-54239.556	42702.565	9.933	265-23-40	180-00-00	-1.292	-16.037	-55171.713980	869839.759572
77-50	-54240.354	42692.664	1.409	263-21-01	177-57-21	-0.961	-11.300	-41027.650104	612916.000200
77-141	-54240.517	42691.265	1.197	263-21-01	180-00-00	-0.301	-2.588	-12850.070765	140374.457996
77-103	-54240.655	42690.076	12.538	263-21-01	180-00-00	-1.590	-13.643	-67877.220840	740005.256165
77-102	-54242.107	42677.622	0.944	263-21-01	180-00-00	-1.562	-13.392	-66662.445564	726410.296944
77-48	-54242.217	42676.684	11.594	261-18-22	177-57-21	-1.862	-12.399	-79463.985608	672549.248583
77-101	-54243.969	42665.223	4.494	261-18-22	180-00-00	-2.432	-15.903	-103761.822336	862641.839007
77-47	-54244.649	42660.781	6.850	259-58-05	178-39-43	-1.873	-11.187	-79903.642813	606834.888363
77-136	-54245.842	42654.036	1.195	258-39-19	178-41-14	-1.428	-7.917	-60909.963408	429464.331114
			266.812					倍面積	-3553.715427
							面積		1776.8577135
							坪數		537.49

