



大網白里町永田土地区画整理事業

画地確定図

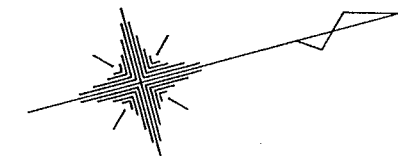

S=1:500

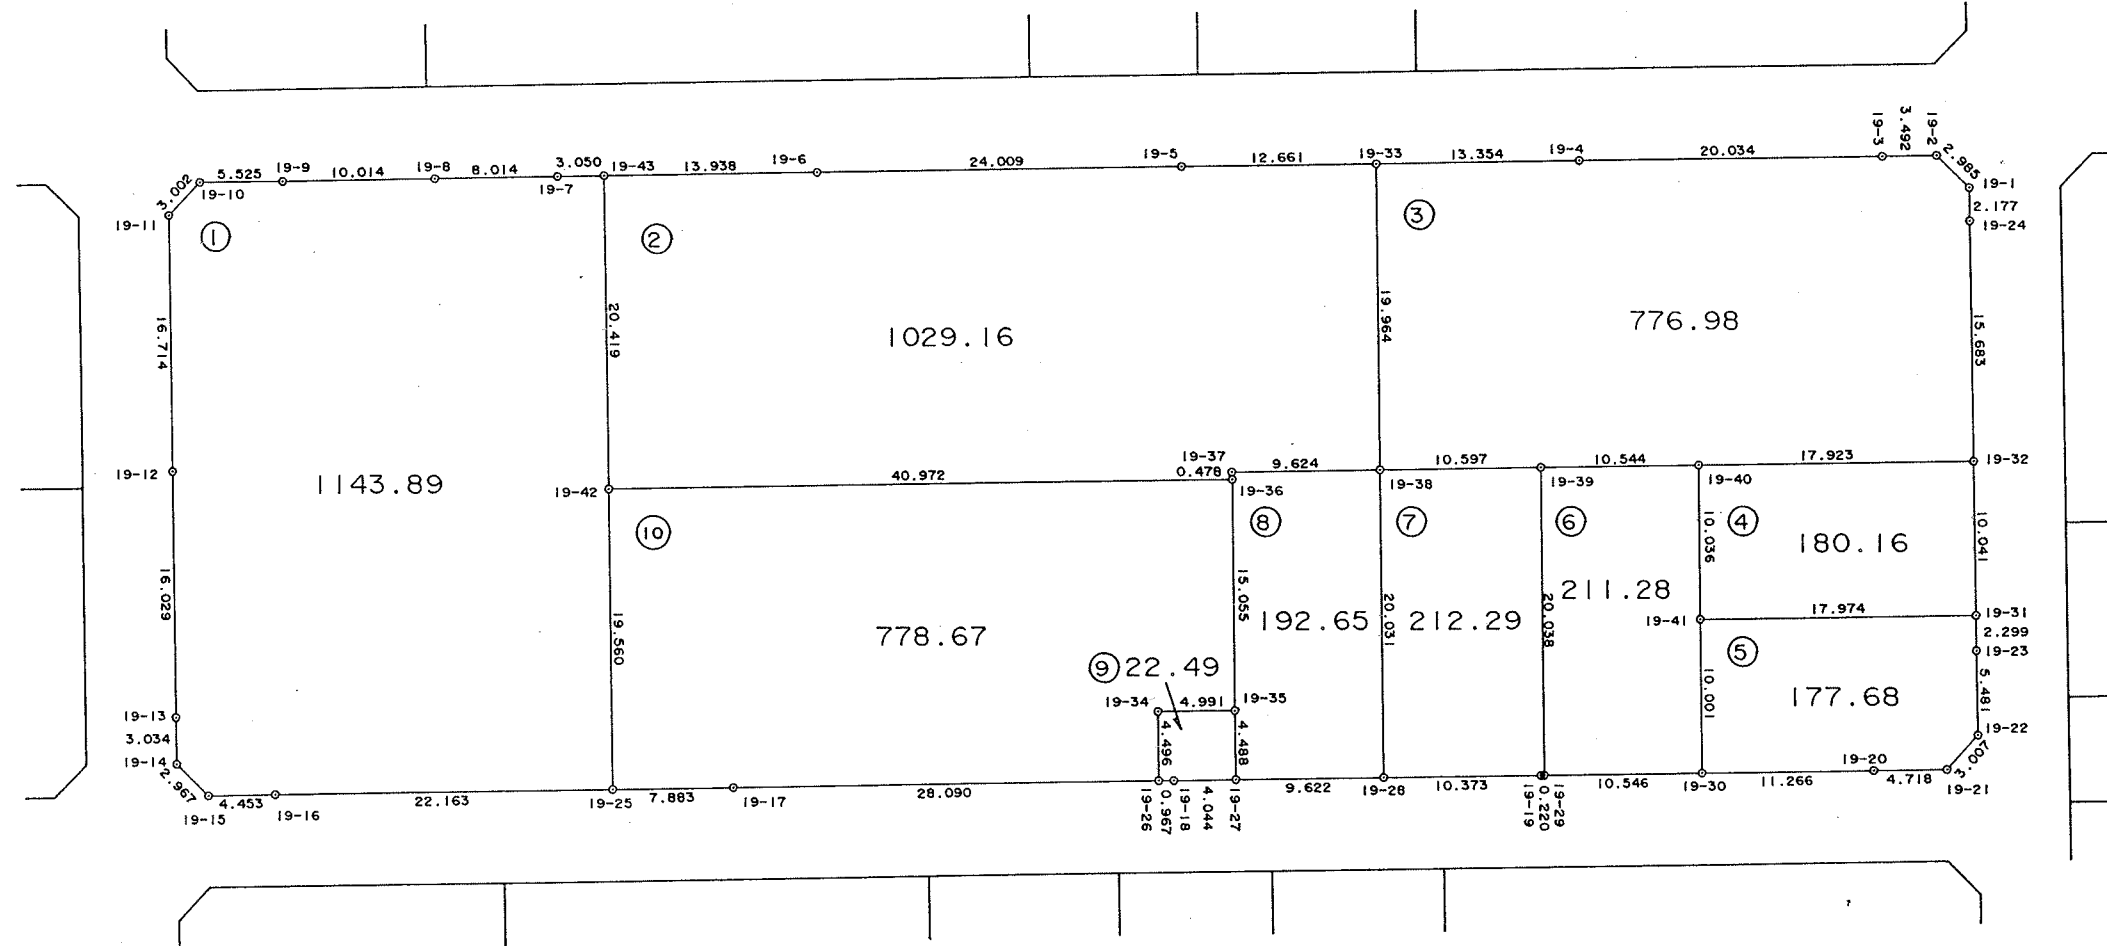

(Work No. 193)

[illegible]

(Work No. 194)

[illegible]

(Work No.195)

[illegible]

(Work No. 196)

[illegible]

(Work No.197)

[illegible]

(Work No.198)

[illegible]

※ ※ 面積計算 (座標法) ※ ※ (Work No.199)

地 器械点	番 : 19-7 視準点	内 角	方向角	距 離	[1] X(i)	[2] Y(i)	[3] X(i+1)-X(i-1)	[2]*[3]
19-39	19-38	90-00-22	194-13-27	10.597	-54881.743	43666.394	-5.350	-233615.207900
19-38	19-28	89-58-57	104-12-24	20.031	-54892.015	43663.790	-15.188	-663165.642520
19-28	19-19	90-05-36	14-18-00	10.373	-54896.931	43683.208	5.136	224356.956288
19-19	19-29	178-17-32	12-35-32	0.220	-54886.879	43685.770	10.266	448478.114820
19-29	19-39	91-37-33	284-13-05	20.038	-54886.665	43685.818	5.136	224370.361248
								424.581936
								212.2909680
								64.21

倍面積
面積
坪数

※ ※ 面積計算（座標法） ※ ※ (Work No.200)

地 器械点	番： 視準点	19-8 内角	方向角	距 離	[1] X(i)	[2] Y(i)	[3] X(i+1)-X(i-1)	[2]*[3]
19-38	19-37	90-01-45	194-14-09	9.624	-54892.015	43663.790	-4.413	-192688.305270
19-37	19-36	87-39-30	101-53-39	0.478	-54901.344	43661.423	-9.427	-411596.234621
19-36	19-35	182-25-11	104-18-50	15.055	-54901.442	43661.891	-3.820	-166788.423620
19-35	19-27	179-45-01	104-03-51	4.488	-54905.164	43676.478	-4.813	-210214.888614
19-27	19-28	90-13-57	14-17-48	9.622	-54906.255	43680.832	8.233	359624.289856
19-28	19-38	89-54-36	284-12-24	20.031	-54896.931	43683.208	14.240	622048.881920
							倍面積	385.319651
							面積	192.6598255
							坪數	58.27

※ ※ 面積計算（座標法） ※ ※ (Work No.201)

地 器械点	番 : 視準点	内 角	方 向 角	距 離	[1] X(i)	[2] Y(i)	[3] X(i+1)-X(i-1)	[2]*[3]
19-35	19-34	90-15-15	194-19-06	4.991	-54905.164	43676.478	-3.745	-163568.410110
19-34	19-26	89-59-40	104-18-46	4.496	-54910.000	43675.244	-5.948	-259780.351312
19-26	19-18	90-36-56	14-55-42	0.967	-54911.112	43679.601	-0.177	-7731.289377
19-18	19-27	179-07-47	14-03-29	4.044	-54910.177	43679.850	4.857	212153.031450
19-27	19-35	90-00-22	284-03-51	4.488	-54906.255	43680.832	5.013	218972.010816
							倍面積 面 積 坪 数	44.991467 22.4957335 6.80

(Work No. 202)

[illegible]