


街区番号


46

大網白里町永田土地区画整理事業

画地確定図

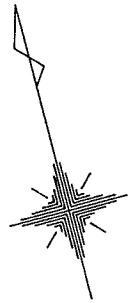

S=1:500

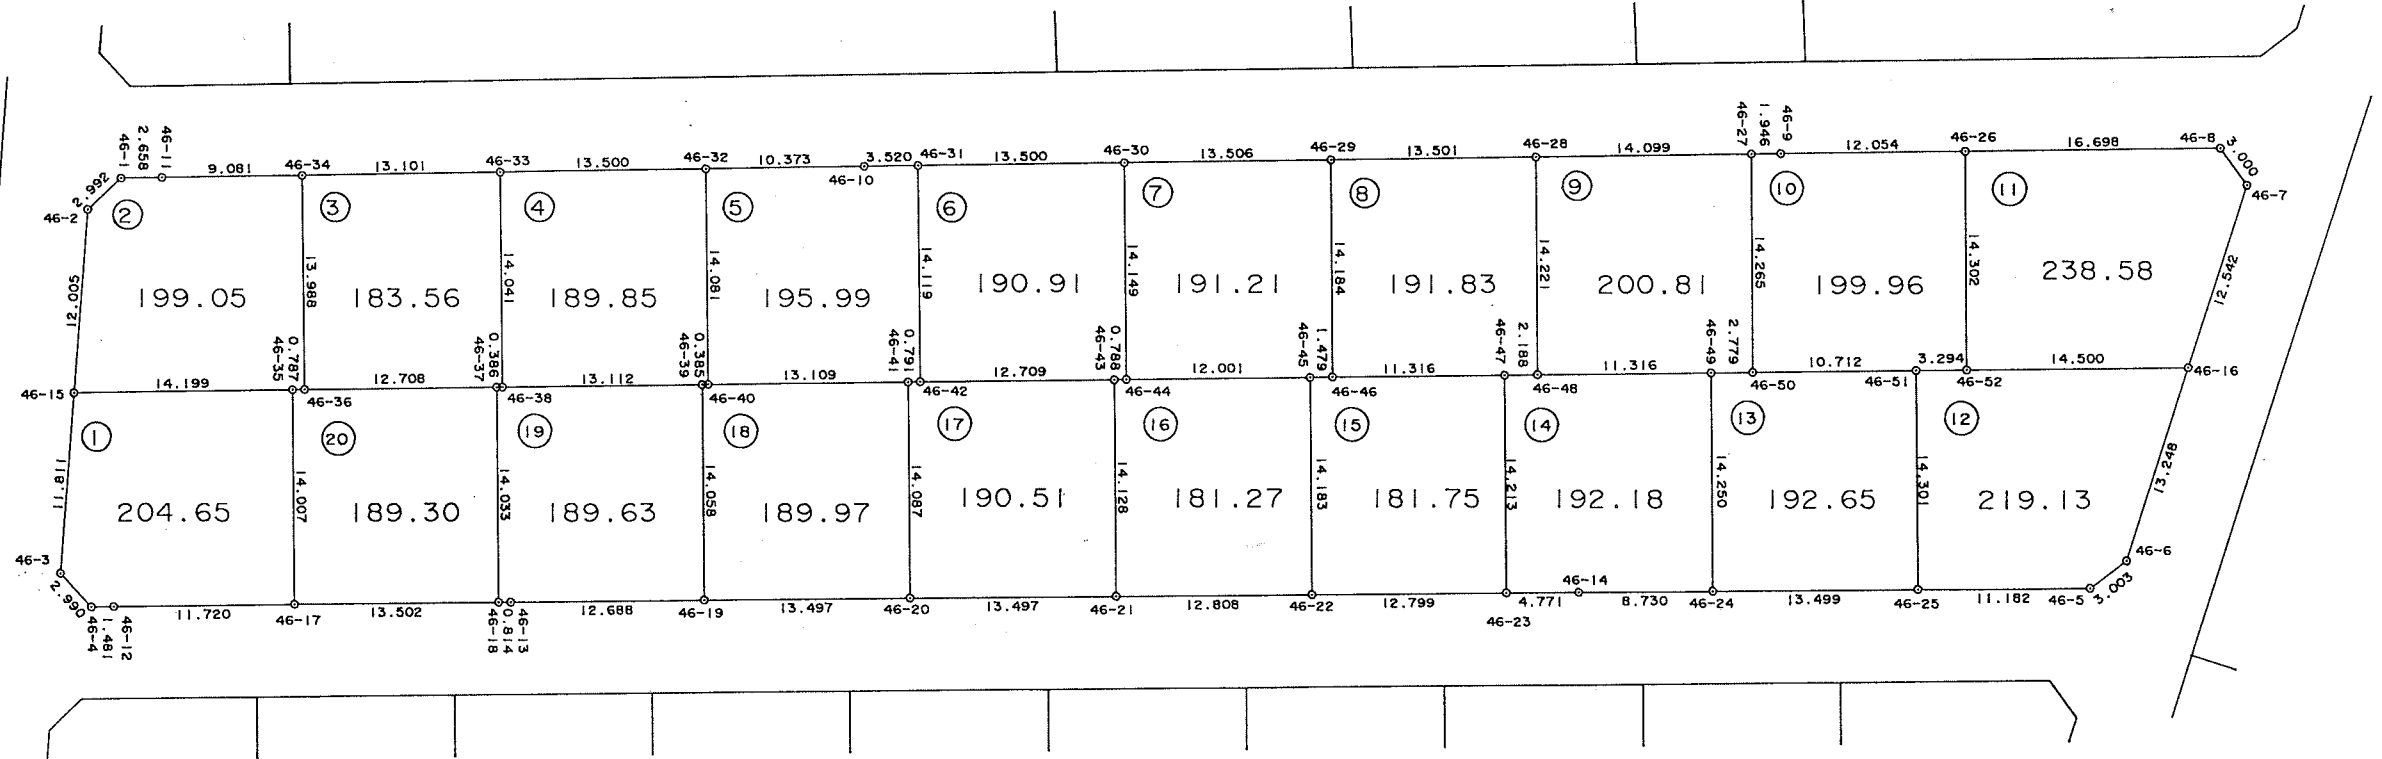

(Work No. 439)

[illegible]

※ ※ 面積計算（座標法） ※ ※

(Work No. 440)

地 器械点	番 : 視準点	46-2 内角	方向角	距 離	[1] $X(i)$	[2] $Y(i)$	[3] $X(i+1)-X(i-1)$	[2]*[3]
46-34	46-11	89-55-10	284-04-46	9.081	-54918.946	43804.159	15.772	690879.195748
46-11	46-1	180-01-58	284-06-44	2.658	-54916.737	43795.350	2.858	125167.110300
46-1	46-2	137-50-48	241-57-32	2.992	-54916.088	43792.773	-0.758	-33194.921934
46-2	46-15	137-07-31	199-05-03	12.005	-54917.495	43790.132	-12.753	-558455.553396
46-15	46-35	85-06-46	104-11-49	14.199	-54928.841	43786.207	-14.828	-649261.877396
46-35	46-36	179-29-03	103-40-52	0.787	-54932.323	43799.972	-3.668	-160658.297296
46-36	46-34	90-28-44	14-09-36	13.988	-54932.509	43800.737	13.377	585922.458849
							倍面積	398.114875
							面 積	199.0574375
							坪 数	60.21

(Work No. 441)

[illegible]

(Work No. 442)

[illegible]

(Work No. 444)

[illegible]

(Work No. 445)

[illegible]

※ ※ 面積計算 (座標法) ※ ※ (Work No.446)

[illegible]

(Work No. 447)

[illegible]

※ ※ 面積計算（座標法） ※ ※

(Work No. 449)

地 器 械 点	番 号 視 準 点	内 角	方 向 角	距 離	[1] X(i)	[2] Y(i)	[3] X(i+1)-X(i-1)	[2]*[3]
46-26	46-52	90-08-19	194-16-24	14.302	-54945.489	43909.982	-9.782	-429527.443924
46-52	46-16	89-59-00	104-15-24	14.500	-54959.349	43906.456	-17.431	-765333.434536
46-16	46-7	108-22-42	32-38-06	12.542	-54962.920	43920.510	6.991	307048.285410
46-7	46-8	125-53-10	338-31-16	3.000	-54952.358	43927.273	13.353	586560.876369
46-8	46-26	125-36-49	284-08-05	16.698	-54949.567	43926.175	6.869	301728.896075
							倍 面 積	477.179394
							面 積	238.5896970
							坪 数	72.17

(Work No. 451)

[illegible]

(Work No. 452)

地 器 械 点	番 号 视 準 点	46-14 内 角	方 向 角	距 離	[1] X(i)	[2] Y(i)	[3] X(i+1)-X(i-1)	[2]*[3]
46-49	46-48	90-03-38	284-16-41	11.316	-54955.225	43890.186	16.604	728752.648344
46-48	46-47	179-43-33	284-00-14	2.188	-54952.435	43879.220	3.320	145679.010400
46-47	46-23	90-12-11	194-12-25	14.213	-54951.905	43877.097	-13.248	-581283.781056
46-23	46-14	90-06-48	104-19-13	4.771	-54965.683	43873.608	-14.959	-656305.302072
46-14	46-24	180-06-25	104-25-38	8.730	-54966.864	43878.231	-3.356	-147255.343236
46-24	46-49	89-47-25	14-13-03	14.250	-54969.039	43886.686	11.639	510797.138354
							倍 面 積	384.370734
							面 積	192.1853670
							坪 數	58.13

(Work No. 453)

[illegible]

(Work No. 454)

[illegible]

※ ※ 面積計算（座標法）

(Work No. 455)

[illegible]

(Work No. 456)

[illegible]

(Work No. 457)

地 器 械 点	番 号 视 準 点	内 角	方 向 角	距 離	[1] X(i)	[2] Y(i)	[3] X(i+1)-X(i-1)	[2]*[3]
46-39	46-38	89-58-52	284-17-03	13.112	-54938.981	43826.132	16.858	738820.933256
46-38	46-37	179-49-55	284-06-58	0.386	-54935.745	43813.426	3.330	145898.708580
46-37	46-18	90-12-12	194-19-10	14.083	-54935.651	43813.051	-13.503	-691607.627653
46-18	46-13	90-08-03	104-27-13	0.814	-54949.248	43809.580	-13.801	-604616.013580
46-13	46-19	179-55-35	104-22-48	12.688	-54949.452	43810.369	-3.355	-146983.787995
46-19	46-39	89-55-23	14-18-11	14.058	-54952.603	43822.659	10.471	458867.062389
							倍 面 積	379.274997
							面 積	189.6374985
							坪 數	57.36

(Work No. 458)

[illegible]